


Drawing Name: Z:\1146.01 - Britain Woods\1146.01 - Site Plan.dwg Date Printed: Feb 10, 2026, 9:00am

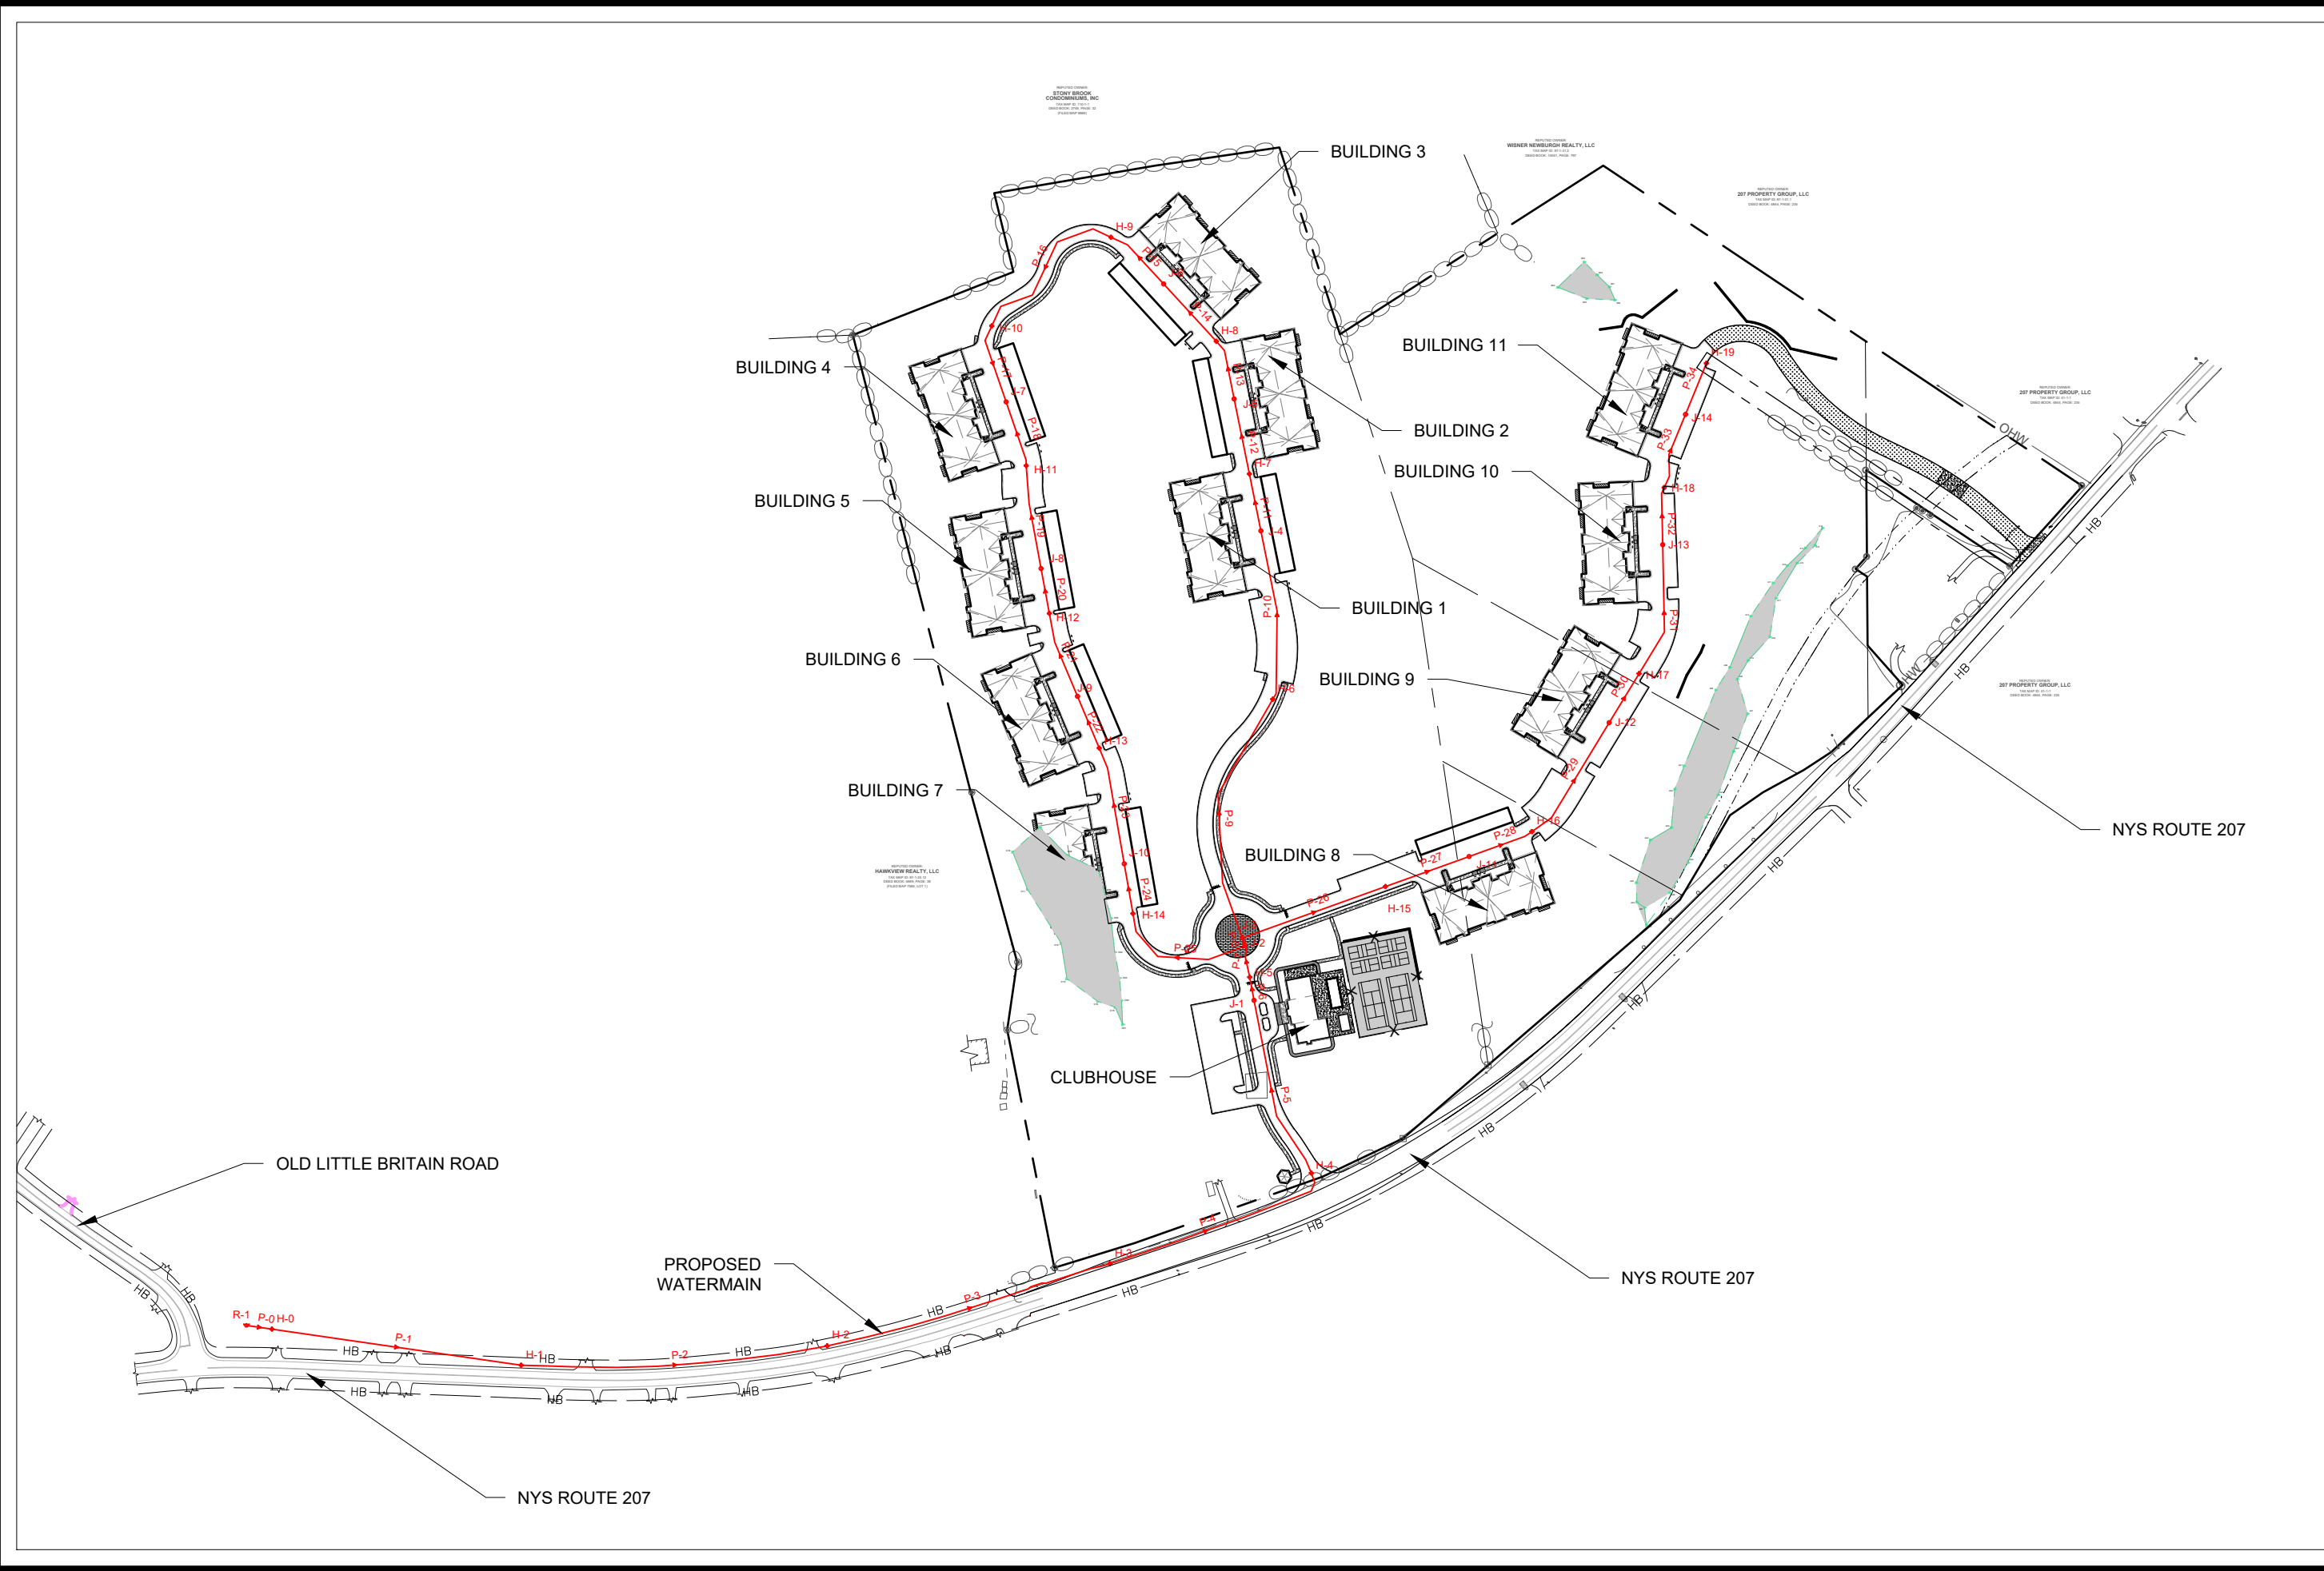

PROPOSED WATER SYSTEM LAYOUT	BRITAIN WOODS NEW YORK STATE ROUTE 207 T/C OF NEWBURGH ORANGE COUNTY, NEW YORK		DATE: 09/21/2023 REV 02/10/2026 SCALE: 1" = 250'	JOB # 1146.01 SHEET # 3.7A	MONTGOMERY OFFICE 71 CLINTON STREET MONTGOMERY, NY 12549 Ph: (845) 457-7727 WWW.EP-PC.COM
	© COPYRIGHT 2022 ENGINEERING & SURVEYING PROPERTIES, PC				