


IT IS A VIOLATION OF LAW FOR ANY PERSON, UNLESS THEY ARE ACTING UNDER THE DIRECTION OF A LICENSED PROFESSIONAL ENGINEER, ARCHITECT, LANDSCAPE ARCHITECT, OR LAND SURVEYOR, TO ALTER AN ITEM IN ANY WAY, IF AN ITEM BEARING THE STAMP OF A LICENSED PROFESSIONAL IS ALTERED. THE ALTERING ENGINEER, ARCHITECT, LANDSCAPE ARCHITECT, OR LAND SURVEYOR SHALL STAMP THE DOCUMENT AND NOTATION "ALTERED BY" FOLLOWED BY THEIR SIGNATURE, THE DATE OF SUCH ALTERATION, AND A SPECIFIC DESCRIPTION OF THE ALTERATION.


DATE:
6/20/2024

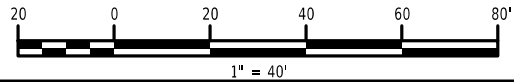

GNP-01		SHEET NUMBER		01	OF	#			
OFF SITE HIGHWAY IMPROVEMENTS WAREHOUSE DRIVE AND CRAIGVILLE ROAD TOWN OF BLOOMING GROVE ORANGE COUNTY, NEW YORK		 Creighton Manning		NO.	BY				
				REVISION	DATE				
GENERAL PLAN		PREPARED FOR: CRAIGVILLE LOGISTICS TOWN OF BLOOMING GROVE ORANGE COUNTY, NEW YORK							
				DESIGNED:	R.T.	DRAWN BY:	K-H-D.	CHECKED:	J.M.A.
DATE:	JUNE 2024	CW No.:	120-269	SCALE:	AS NOTED				


FILE NAME: \\ny-dh-fie01\company\projects\2020\120-269 Indigo Contracting - Blooming Grove\Working\CADD\gnm\miscellaneous\Concept_3_Middle Shift\120-269_cph_gnp-02_Concept_3.dgn
DATE/TIME: 6/20/2024 2:16:35 PM
USER: cromoano
PLOT: ny_plot.plt

IT IS A VIOLATION OF LAW FOR ANY PERSON, UNLESS THEY ARE ACTING UNDER THE DIRECTION OF A LICENSED PROFESSIONAL ENGINEER, ARCHITECT, LANDSCAPE ARCHITECT, OR LAND SURVEYOR, TO ALTER AN ITEM IN ANY WAY. IF AN ITEM BEARING THE STAMP OF A LICENSED PROFESSIONAL IS ALTERED, THE ALTERING ENGINEER, ARCHITECT, LANDSCAPE ARCHITECT, OR LAND SURVEYOR SHALL STAMP THE DOCUMENT AND INCLUDE THE NOTATION "ALTERED BY" FOLLOWED BY THEIR SIGNATURE, THE DATE OF SUCH ALTERATION, AND A SPECIFIC DESCRIPTION OF THE ALTERATION.

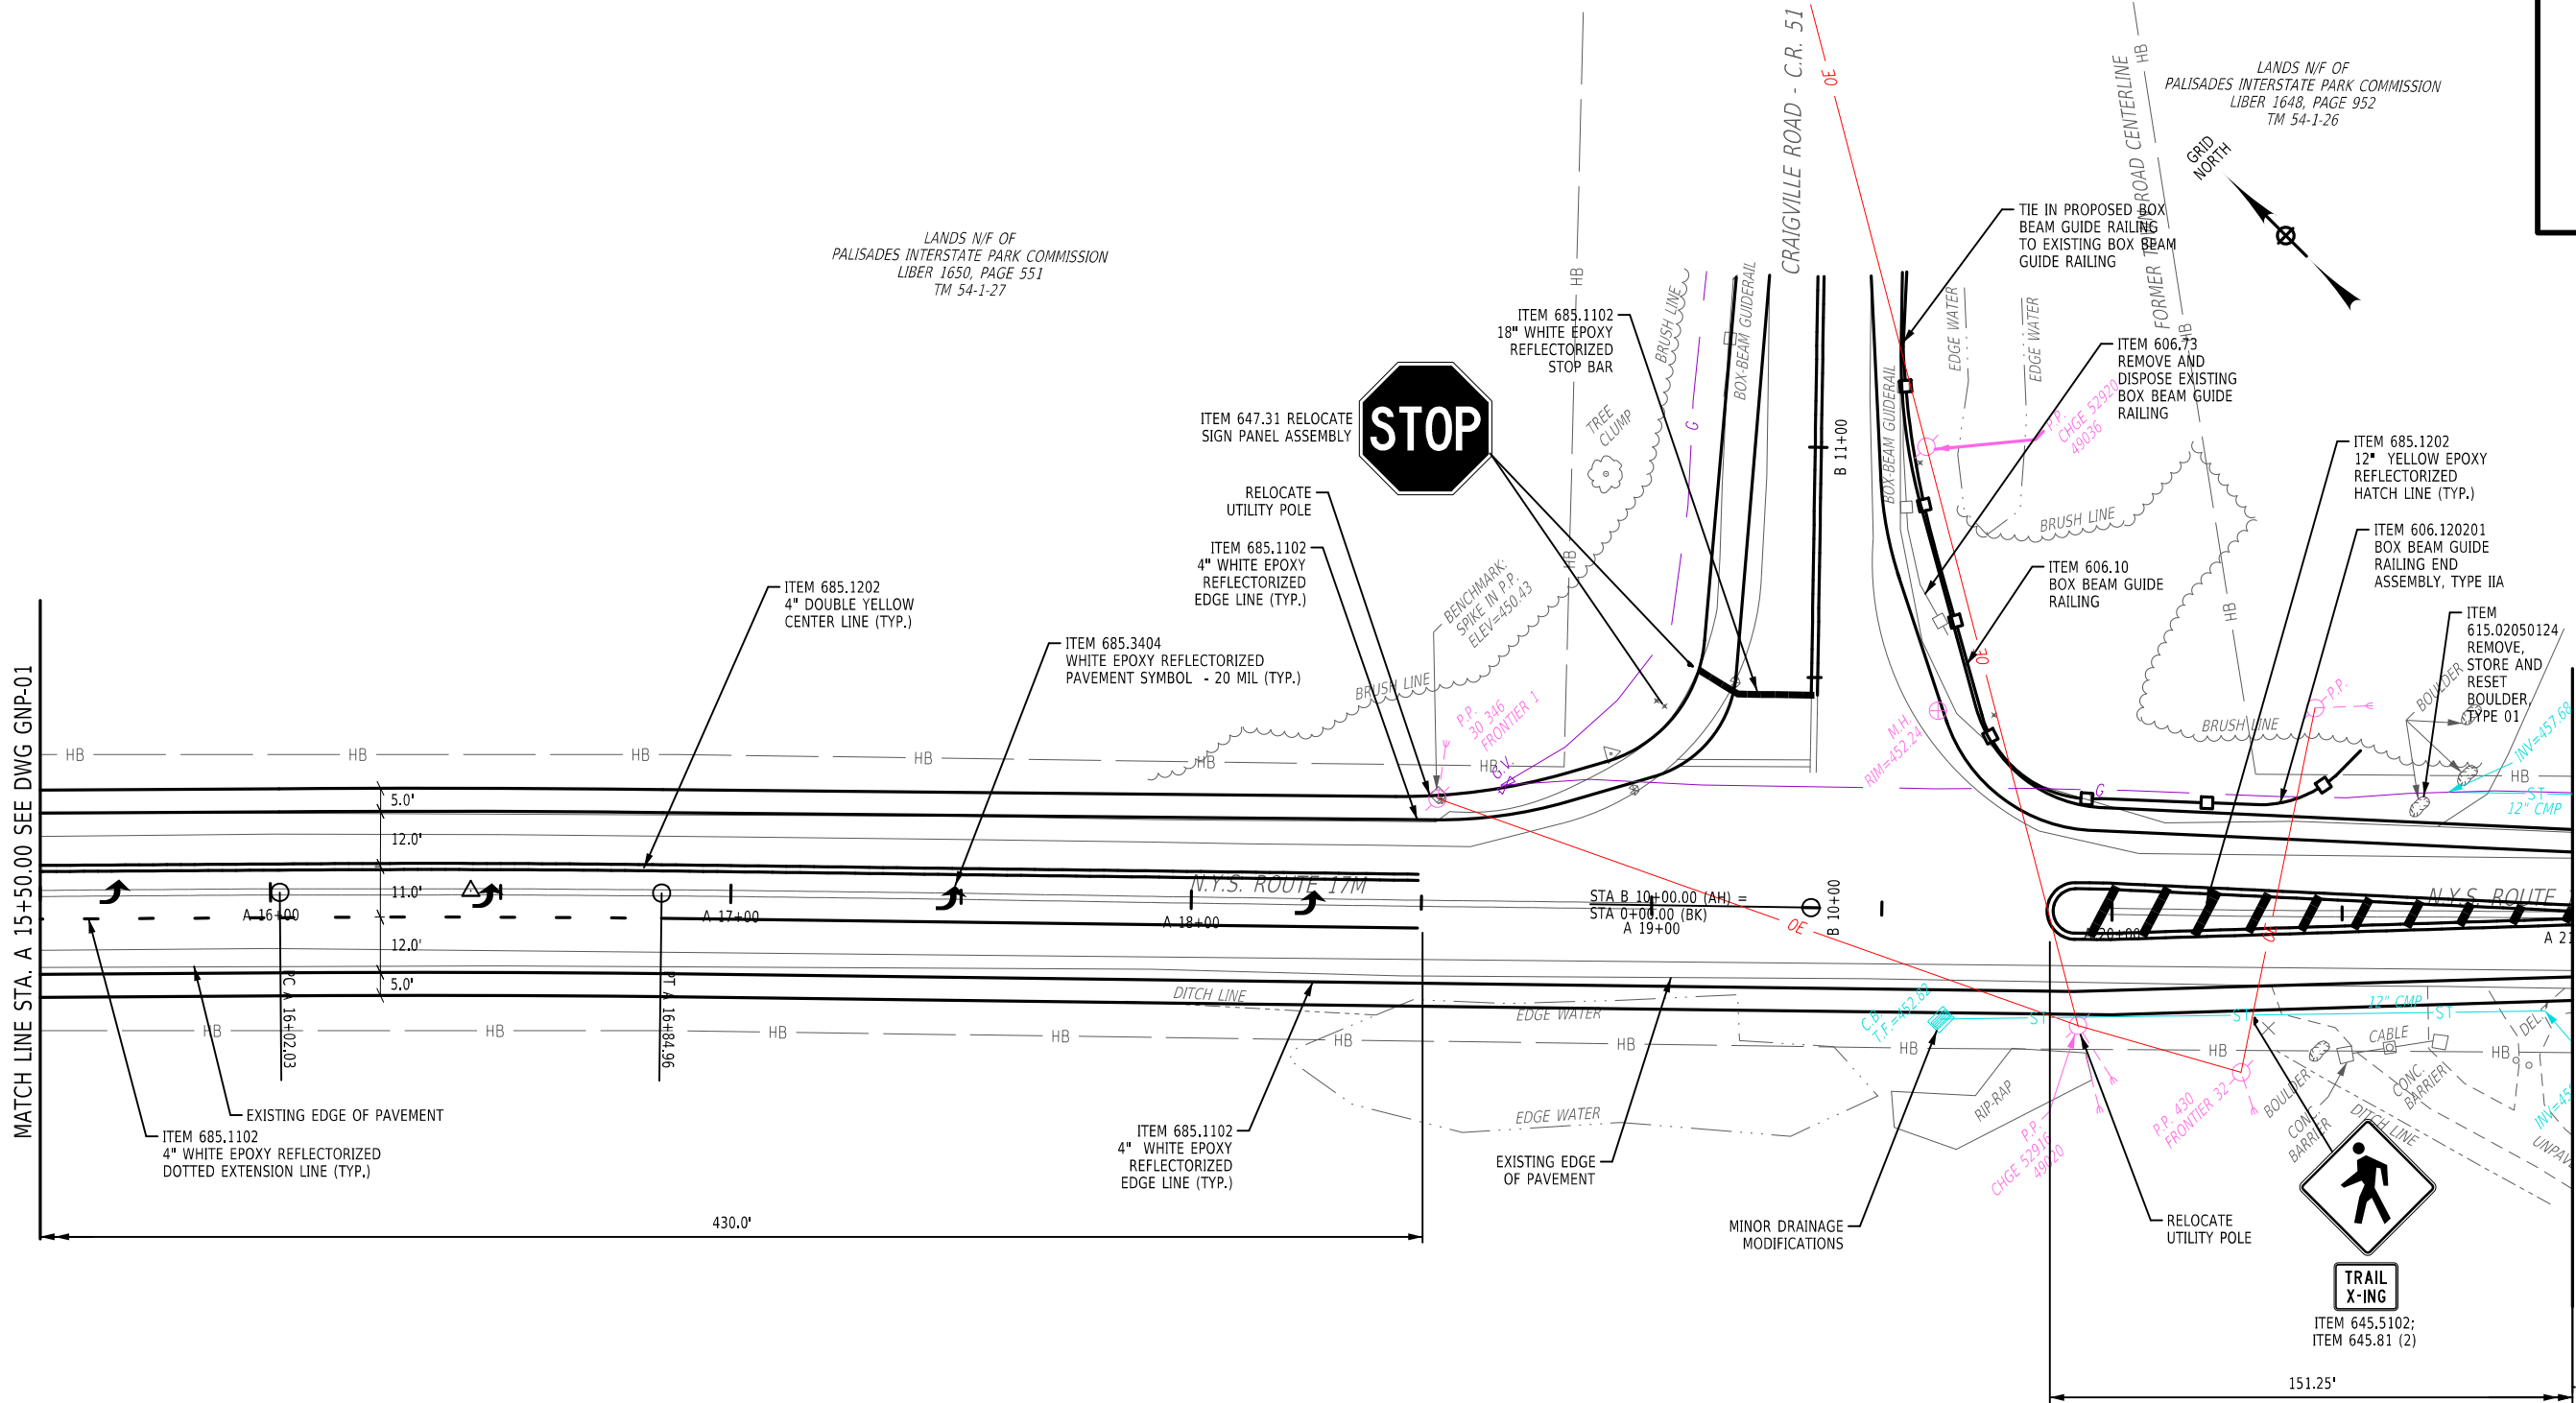

NOTE:

1. PAVEMENT SAWCUT LINES NOT SHOWN FOR CLARITY. SAWCUT TO BE ADDED TO FUTURE SUBMISSIONS.

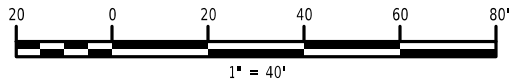

PRELIMINARY
DRAWING
NOT FOR
CONSTRUCTION

OFF SITE HIGHWAY IMPROVEMENTS WAREHOUSE DRIVE AND CRAIGVILLE ROAD TOWN OF BLOOMING GROVE ORANGE COUNTY, NEW YORK	GENERAL PLAN	DATE: JUNE 2024	CM No.: 120-269	SCALE: AS NOTED	DESIGNED: R.T.	DRAWN BY: K.H.D.	CHECKED: J.M.A.
Creighton Manning		PREPARED FOR: CRAIGVILLE LOGISTICS TOWN OF BLOOMING GROVE ORANGE COUNTY, NEW YORK					
GNP-02		SHEET NUMBER ## of ##					

DATE:
6/20/2024

IT IS A VIOLATION OF LAW FOR ANY PERSON, UNLESS THEY ARE ACTING UNDER THE DIRECTION OF A LICENSED PROFESSIONAL ENGINEER, ARCHITECT, LANDSCAPE ARCHITECT, OR LAND SURVEYOR TO ALTER AN ITEM IN ANY WAY. IF AN ITEM BEARING THE STAMP OF A LICENSED PROFESSIONAL IS ALTERED, THE ALTERING ENGINEER, ARCHITECT, LANDSCAPE ARCHITECT, OR LAND SURVEYOR SHALL STAMP THE DOCUMENT AND INCLUDE THE NOTATION "ALTERED BY" FOLLOWED BY THEIR SIGNATURE. THE DATE OF SUCH ALTERATION, AND A SPECIFICATION OF THE ALTERATION.



PRELIMINARY
DRAWING
NOT FOR
CONSTRUCTION

DATE:
6/20/2024

[illegible]

PREPARED FOR: CRAIGVILLE LOGISTICS
TOWN OF BLOOMING GROVE
ORANGE COUNTY, NEW YORK

DESIGNED:	R.T.	DRAWN BY:	K.H.D.	CHECKED:
-----------	------	-----------	--------	----------

OFF SITE HIGHWAY IMPROVEMENTS
WAREHOUSE DRIVE AND CRAIGVILLE ROAD
TOWN OF BLOOMING GROVE
ORANGE COUNTY, NEW YORK

GENERAL PLAN


DATE:	JUNE 2024	CM No.: 120-269	SCALE: AS NOTED
-------	-----------	-----------------	-----------------

GNP-03

SHEET NUMBER ## of ##

FILE NAME = I:\projects\file01\company\projects\2020\120-269 Indigo Contracting - Blooming Grove\Working\CADD\dwg\miscellaneous\Concept_3_Middle Shift\120-269_cph_lm_01_Concept_3.dgn
DATE/TIME = 6/20/2024 2:16:37 PM
USER = cromoano
PLOT = rv_plot.pltcfq

IT IS A VIOLATION OF LAW FOR ANY PERSON, UNLESS THEY ARE ACTING UNDER THE DIRECTION OF A LICENSED PROFESSIONAL ENGINEER, ARCHITECT, LANDSCAPE ARCHITECT, OR LAND SURVEYOR, TO ALTER AN ITEM IN ANY WAY, IF AN ITEM BEARING THE STAMP OF A LICENSED PROFESSIONAL IS ALTERED. THE ALTERING ENGINEER, ARCHITECT, LANDSCAPE ARCHITECT, OR LAND SURVEYOR SHALL STAMP THE DOCUMENT AND INCLUDE THE NOTATION "ALTERED BY" FOLLOWED BY THEIR SIGNATURE, THE DATE OF SUCH ALTERATION, AND A SPECIFIC DESCRIPTION OF THE ALTERATION.

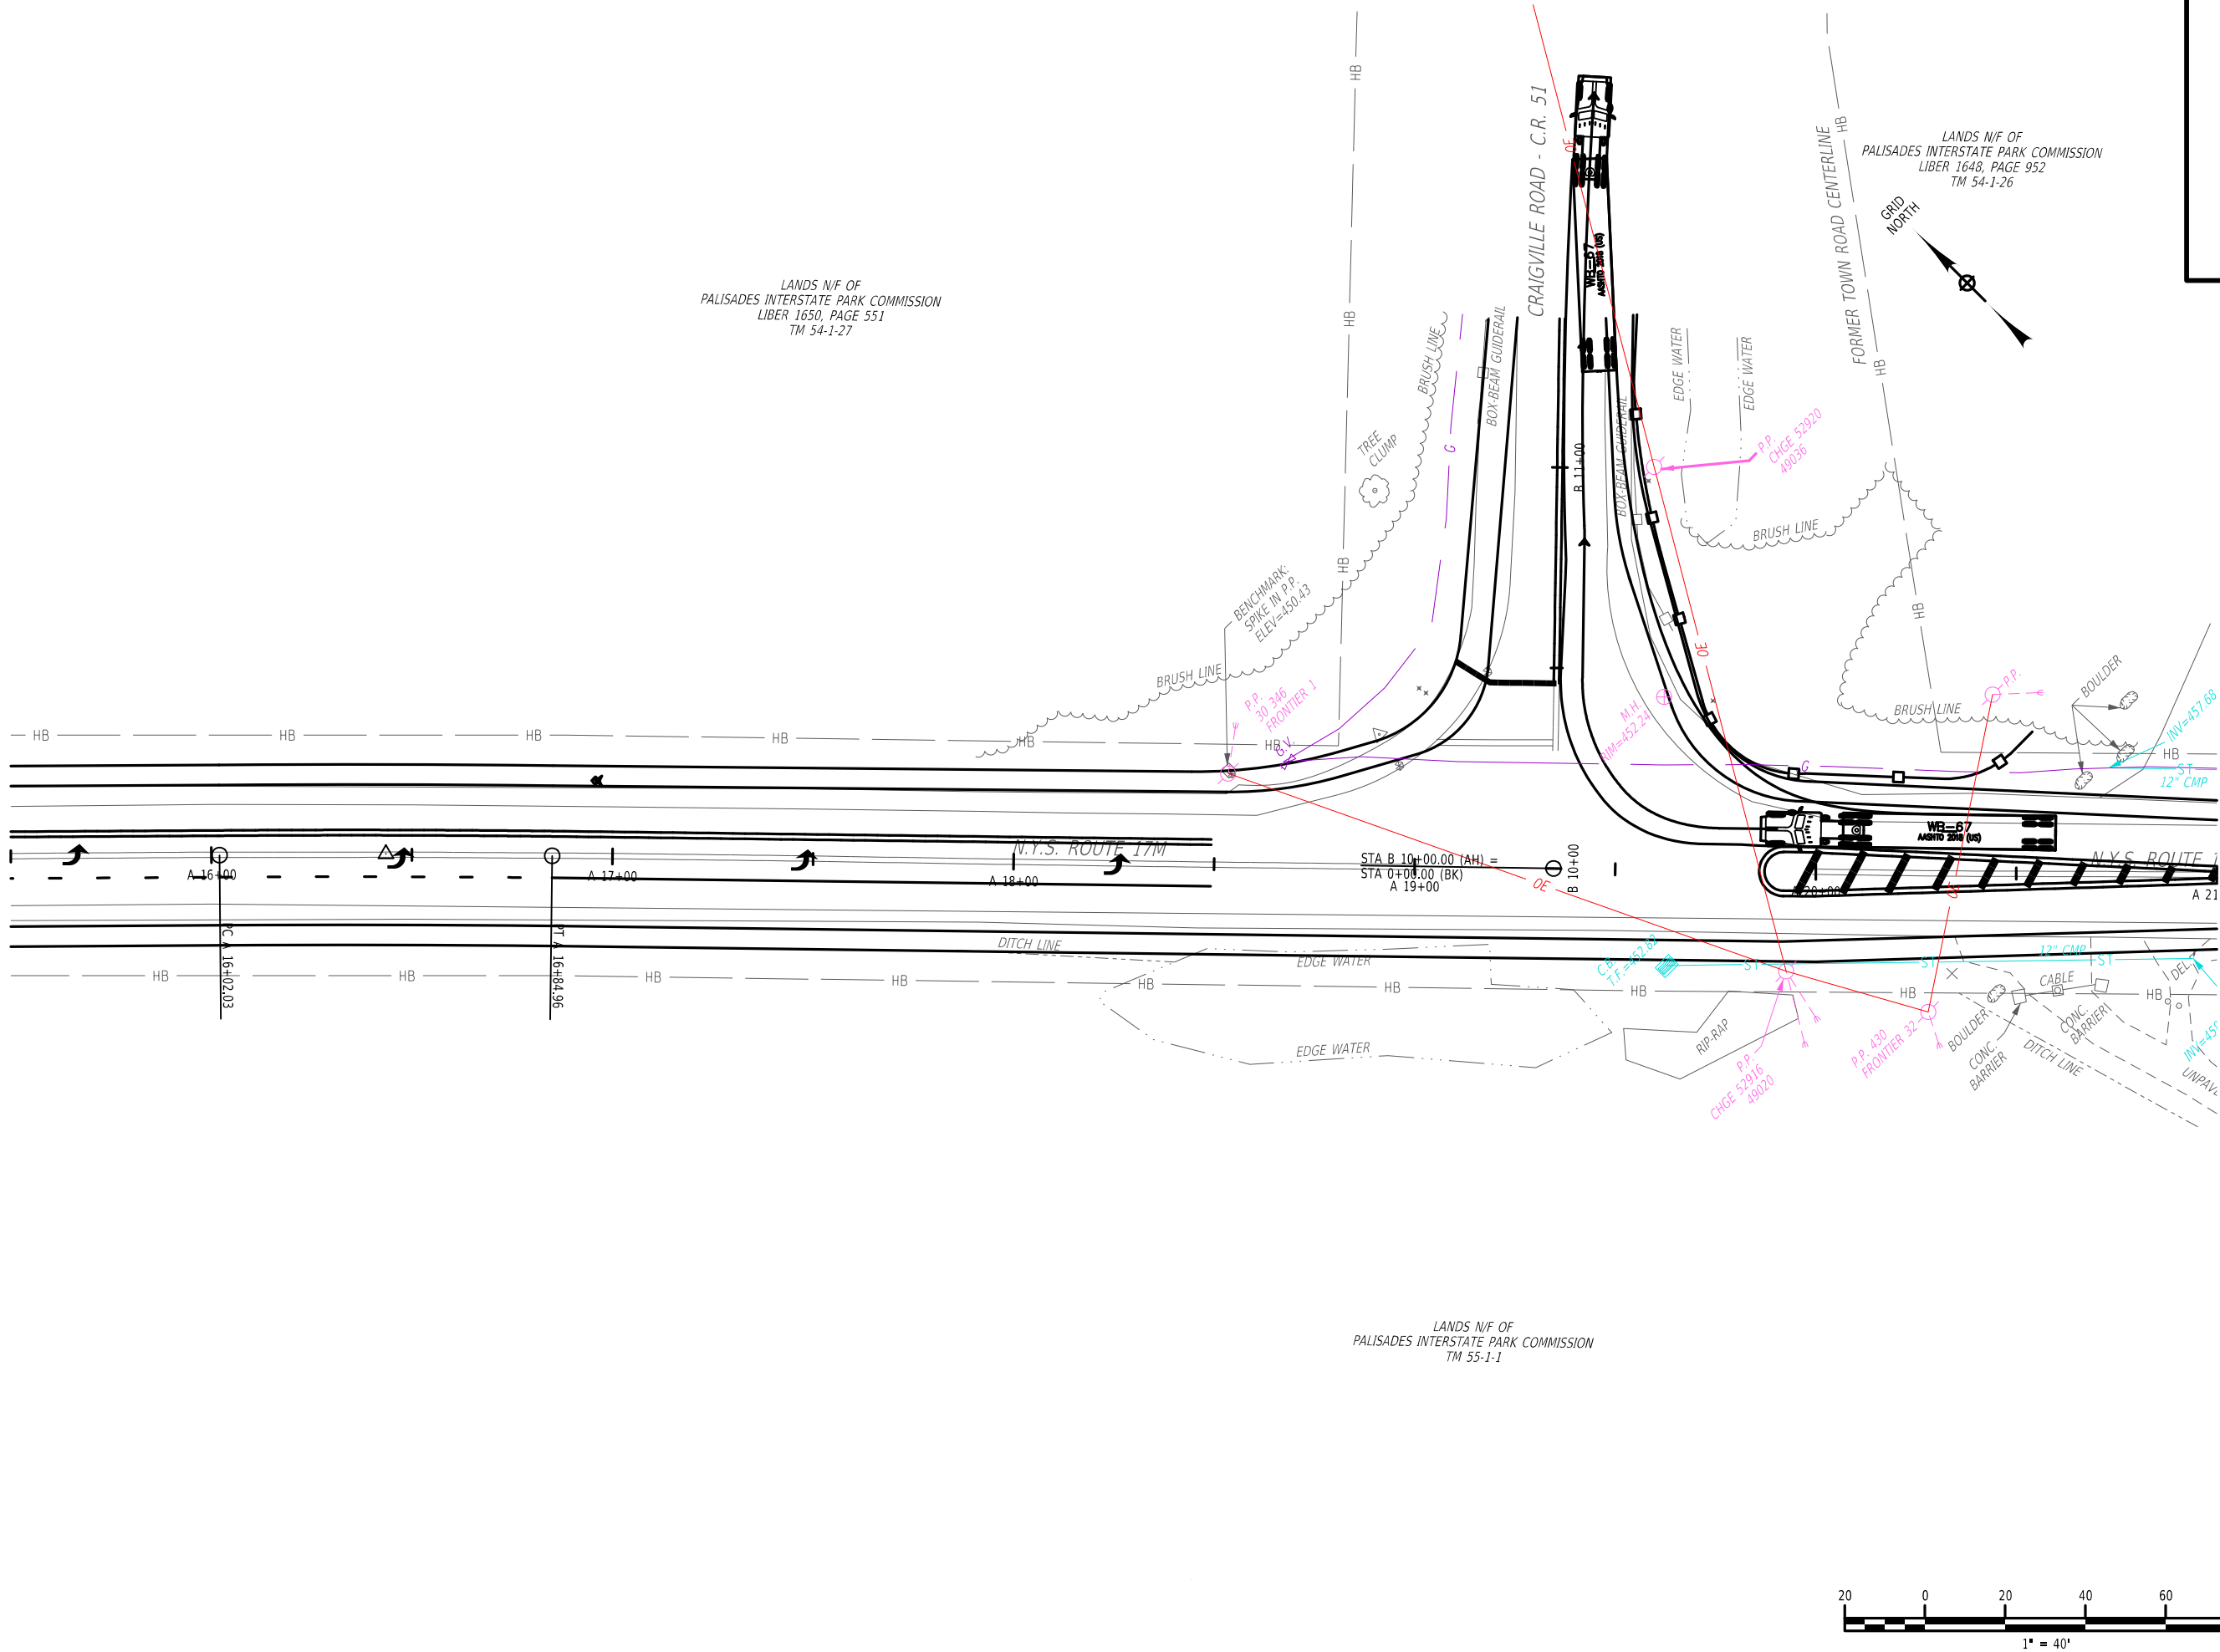

LANDS N/F OF
PALISADES INTERSTATE PARK COMMISSION
LIBER 1650, PAGE 551
TM 54-1-27

LANDS N/F OF
PALISADES INTERSTATE PARK COMMISSION
TM 55-1-1

LANDS N/F OF
PALISADES INTERSTATE PARK COMMISSION
LIBER 1648, PAGE 952
TM 54-1-26

PRELIMINARY
DRAWING
NOT FOR
CONSTRUCTION



PREPARED FOR:
CRAIGVILLE LOGISTICS
TOWN OF BLOOMING GROVE
ORANGE COUNTY, NEW YORK

OFF SITE HIGHWAY IMPROVEMENTS
WAREHOUSE DRIVE AND CRAIGVILLE ROAD
TOWN OF BLOOMING GROVE
ORANGE COUNTY, NEW YORK

WB-67 TRUCK TURNING
MOVEMENTS

TRN-01
SHEET NUMBER ## of ##


DATE: JUNE 2024 CM No.: 120-269 SCALE: AS NOTED DESIGNED: R.T. DRAWN BY: K.H.D. CHECKED: J.M.A.

NO.	REVISION	DATE	BY

DATE:
6/20/2024

FILE NAME = \\ny-cd\h-file01\company\projects\2020\120-269 Indigo Contracting - Blooming Grove\Working\CADD\dwg\miscellaneous\Concept_3_Middle Shift\120-269_cph_lm_02_Concept_3.dgn
DATE/TIME = 6/20/2024 2:16:39 PM
USER = cromoano
PLOT = rv_plot.pltcfq

IT IS A VIOLATION OF LAW FOR ANY PERSON, UNLESS THEY ARE ACTING UNDER THE DIRECTION OF A LICENSED PROFESSIONAL ENGINEER, ARCHITECT, LANDSCAPE ARCHITECT, OR LAND SURVEYOR, TO ALTER AN ITEM IN ANY WAY. IF AN ITEM BEARING THE STAMP OF A LICENSED PROFESSIONAL IS ALTERED, THE ALTERING ENGINEER, ARCHITECT, LANDSCAPE ARCHITECT, OR LAND SURVEYOR SHALL STAMP THE DOCUMENT AND INCLUDE THE NOTATION "ALTERED BY" FOLLOWED BY THEIR SIGNATURE, THE DATE OF SUCH ALTERATION, AND A SPECIFIC DESCRIPTION OF THE ALTERATION.

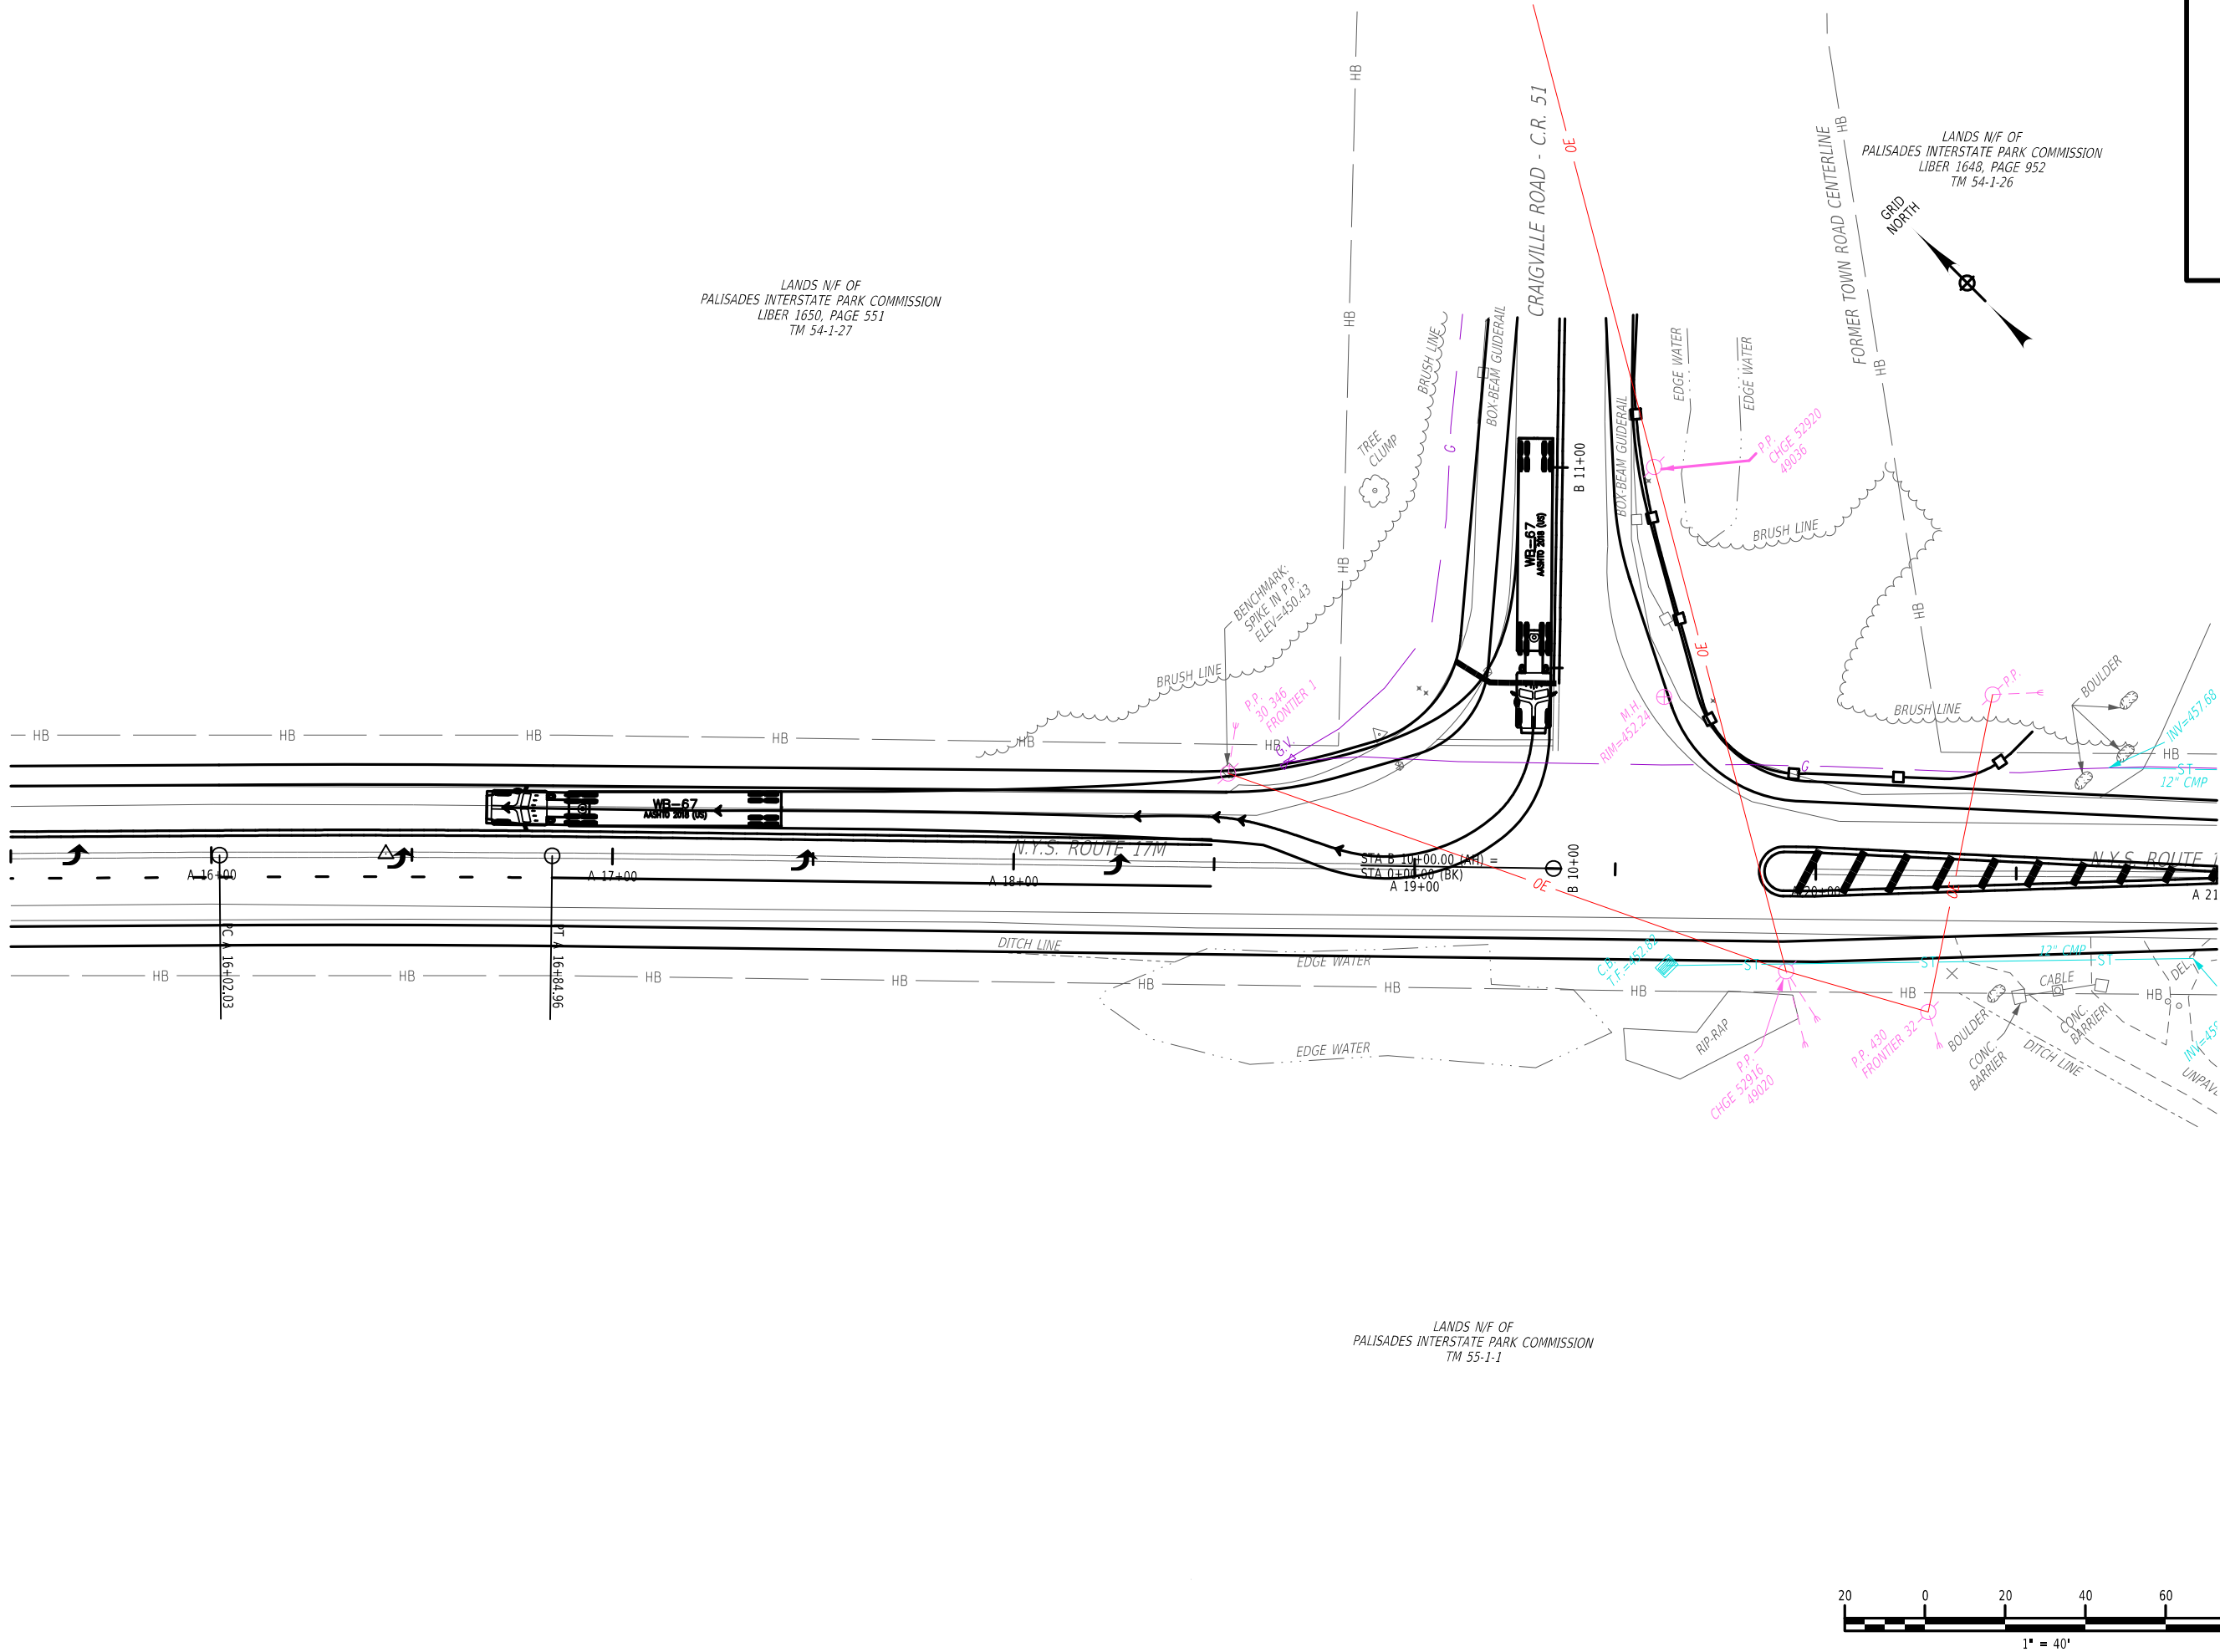

PRELIMINARY
DRAWING
NOT FOR
CONSTRUCTION



PREPARED FOR:
CRAIGVILLE LOGISTICS
TOWN OF BLOOMING GROVE
ORANGE COUNTY, NEW YORK

OFF SITE HIGHWAY IMPROVEMENTS
WAREHOUSE DRIVE AND CRAIGVILLE ROAD
TOWN OF BLOOMING GROVE
ORANGE COUNTY, NEW YORK

WB-67 TRUCK TURNING
MOVEMENTS

TRN-02

SHEET NUMBER ## of ##


DATE: JUNE 2024 CM No.: 120-269 SCALE: AS NOTED DESIGNED: R.T. DRAWN BY: K.H.D. CHECKED: J.M.A.

NO.	REVISION	DATE	BY

DATE:
6/20/2024

```
NAME = \\cme-a\b-file
/TIME = 6/20/2024
USER = cromano
PLOT = ny pdf.pltcfq
```

IT IS A VIOLATION OF LAW FOR ANY PERSON, UNLESS THEY ARE ACTING UNDER THE DIRECTION OF A LICENSED PROFESSIONAL ENGINEER, ARCHITECT, LANDSCAPE ARCHITECT, OR LAND SURVEYOR, TO ALTER AN ITEM IN ANY WAY, IF AN ITEM BEARING THE STAMP OF A LICENSED PROFESSIONAL IS ALTERED. THE ALTERING ENGINEER, ARCHITECT, LANDSCAPE ARCHITECT, OR LAND SURVEYOR SHALL STAMP THE DOCUMENT AND INCLUDE THE NOTATION "ALTERED BY" FOLLOWED BY THEIR SIGNATURE. THE DATE OF SUCH ALTERATION, AND A SPECIFIC DESCRIPTION OF THE ALTERATION,

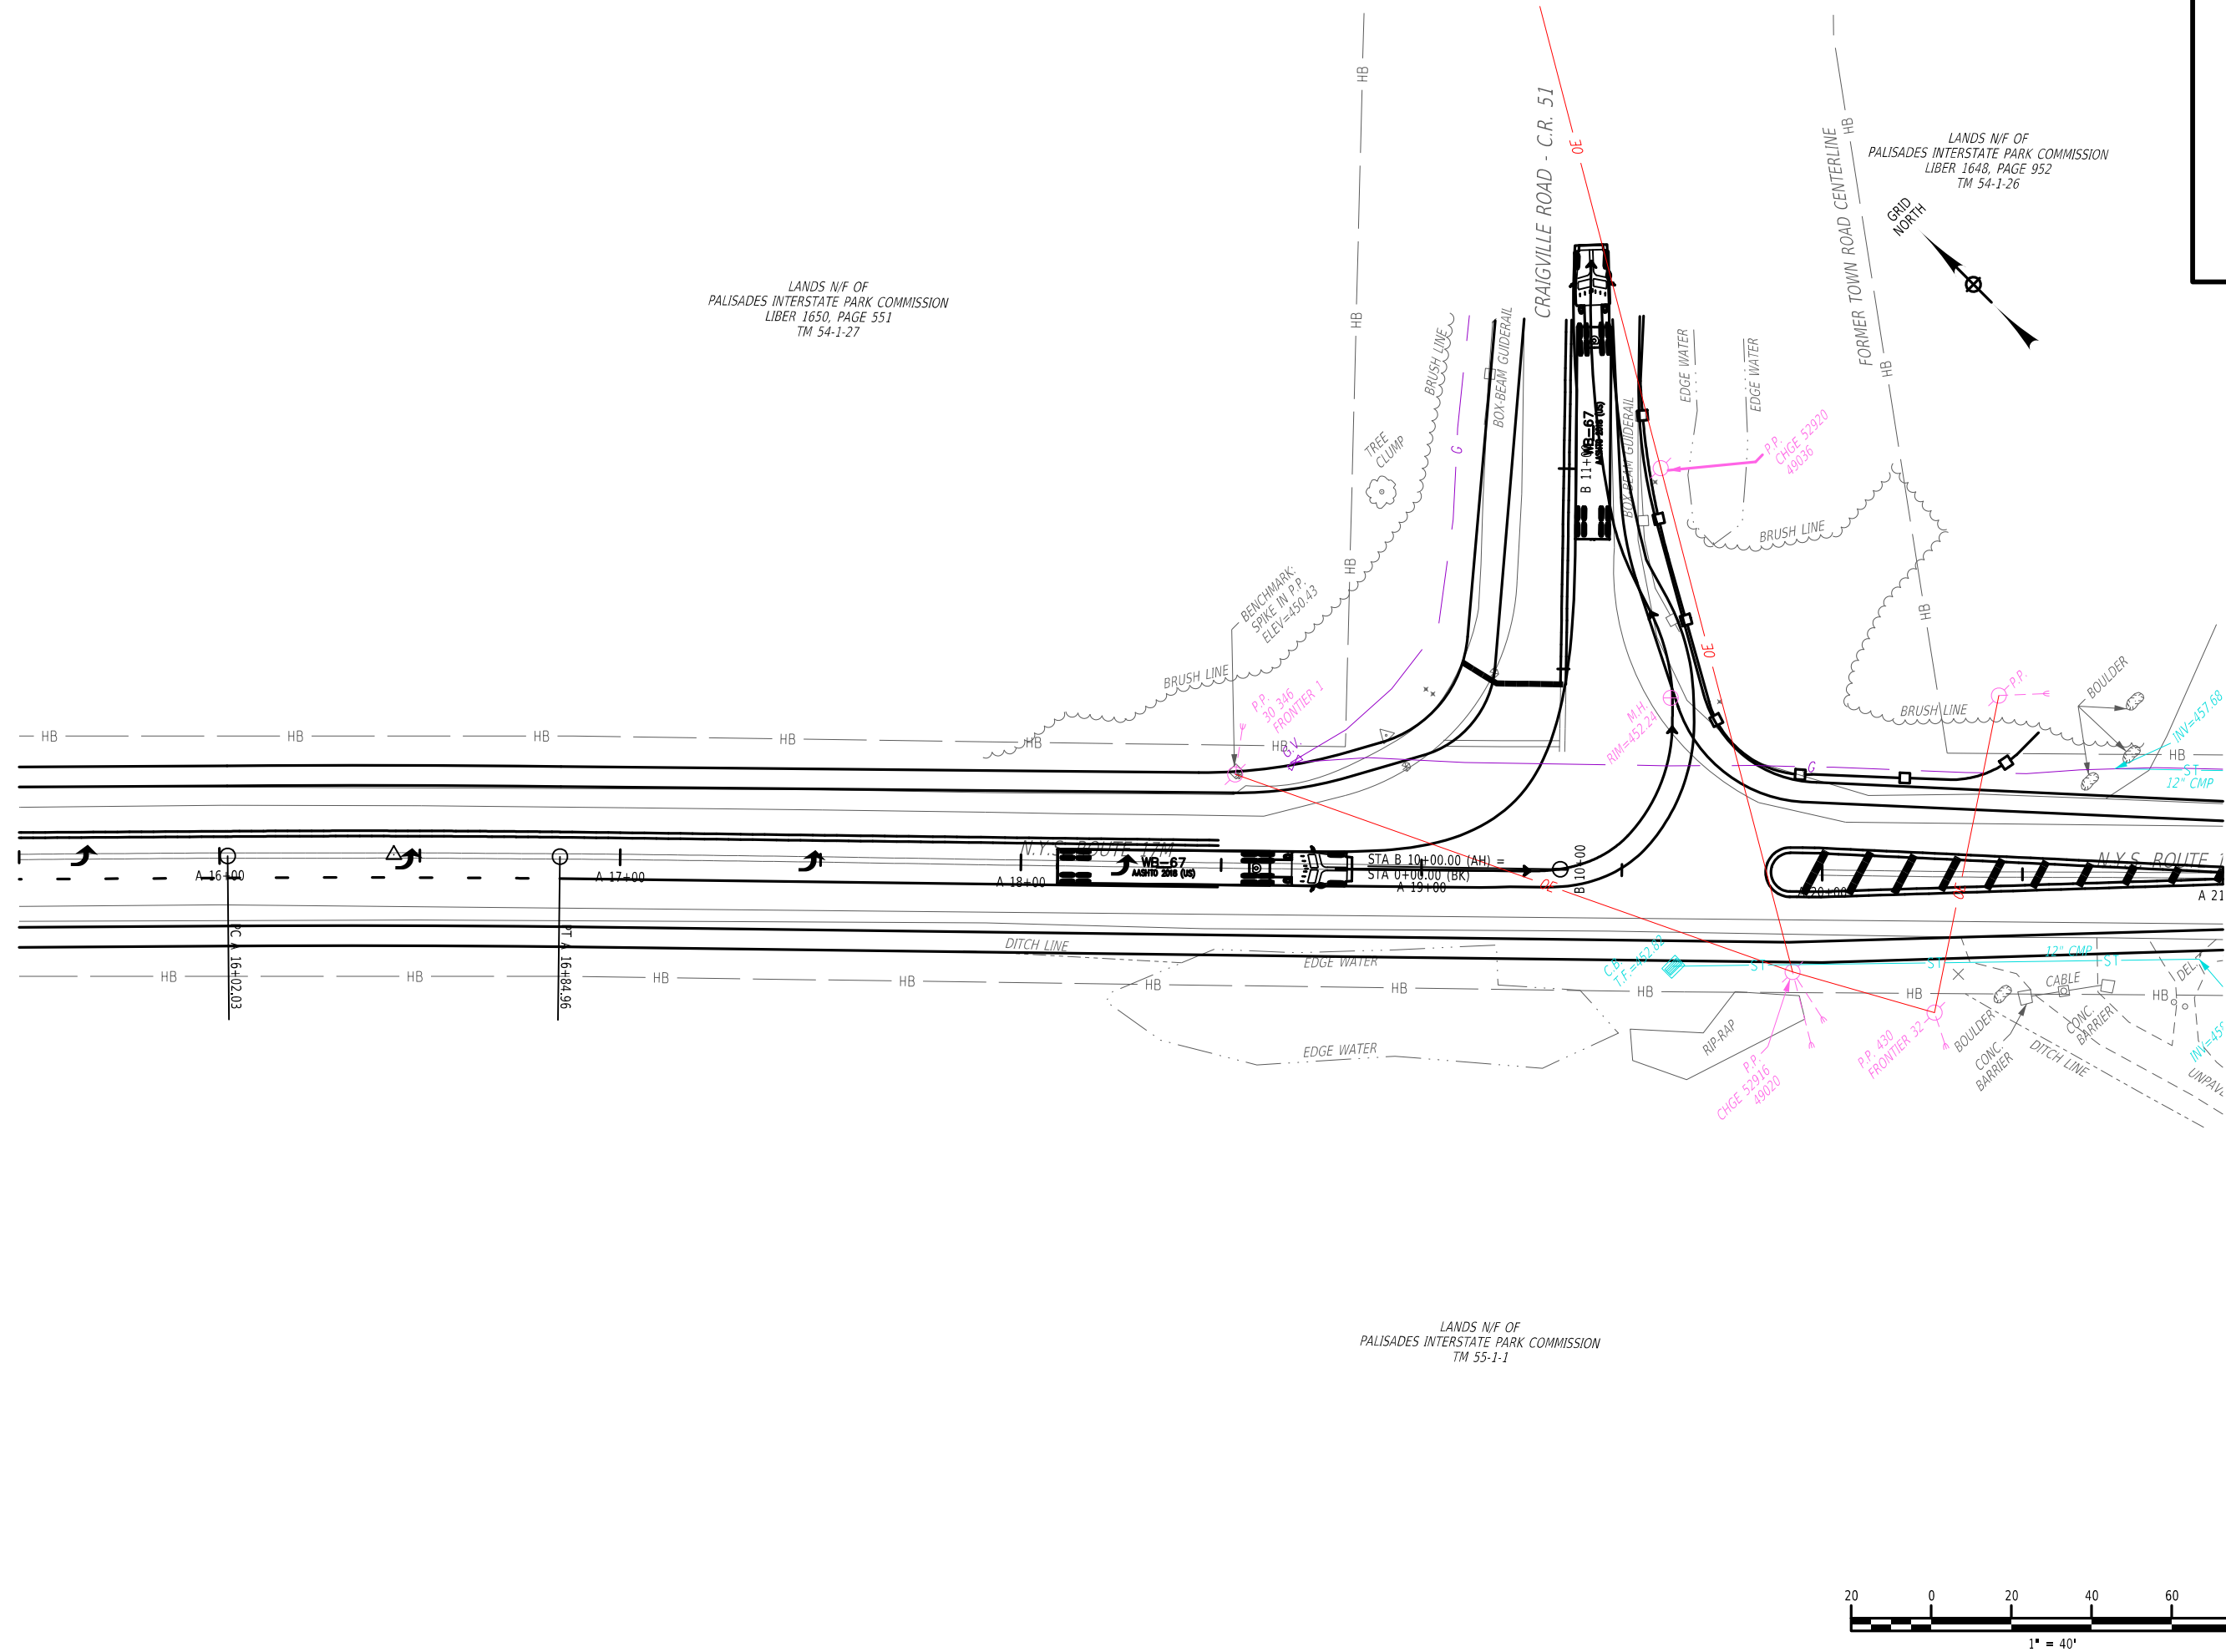


PRELIMINARY
DRAWING
NOT FOR
CONSTRUCTION

SHEET NUMBER	# of	TRN-03	OFF SITE HIGHWAY IMPROVEMENTS WAREHOUSE DRIVE AND CRAIGVILLE ROAD TOWN OF BLOOMING GROVE ORANGE COUNTY, NEW YORK					Creighton Manning	NO.	REVISION	DATE	BY
WB-67 TRUCK TURNING MOVEMENTS				CRAIGVILLE LOGISTICS TOWN OF BLOOMING GROVE ORANGE COUNTY, NEW YORK								
				PREPARED FOR:								
DATE:	JUNE 2024	CM No.: 12d-2693	\$CALE:	AS NOTED	DESIGNED:	R.T.	DRAWN BY:	K.H.D.	CHECKED:	J.M.A.		

TRN-03

```
NAME = \\cme-a\b-file
/TIME = 6/20/2024
USER = cromano
PLOT = ny pdf.pltcfq
```

IT IS A VIOLATION OF LAW FOR ANY PERSON, UNLESS THEY ARE ACTING UNDER THE DIRECTION OF A LICENSED PROFESSIONAL ENGINEER, ARCHITECT, LANDSCAPE ARCHITECT, OR LAND SURVEYOR, TO ALTER AN ITEM IN ANY WAY, IF AN ITEM BEARING THE STAMP OF A LICENSED PROFESSIONAL IS ALTERED. THE ALTERING ENGINEER, ARCHITECT, LANDSCAPE ARCHITECT, OR LAND SURVEYOR SHALL STAMP THE DOCUMENT AND INCLUDE THE NOTATION "ALTERED BY" FOLLOWED BY THEIR SIGNATURE. THE DATE OF SUCH ALTERATION, AND A SPECIFIC DESCRIPTION OF THE ALTERATION.

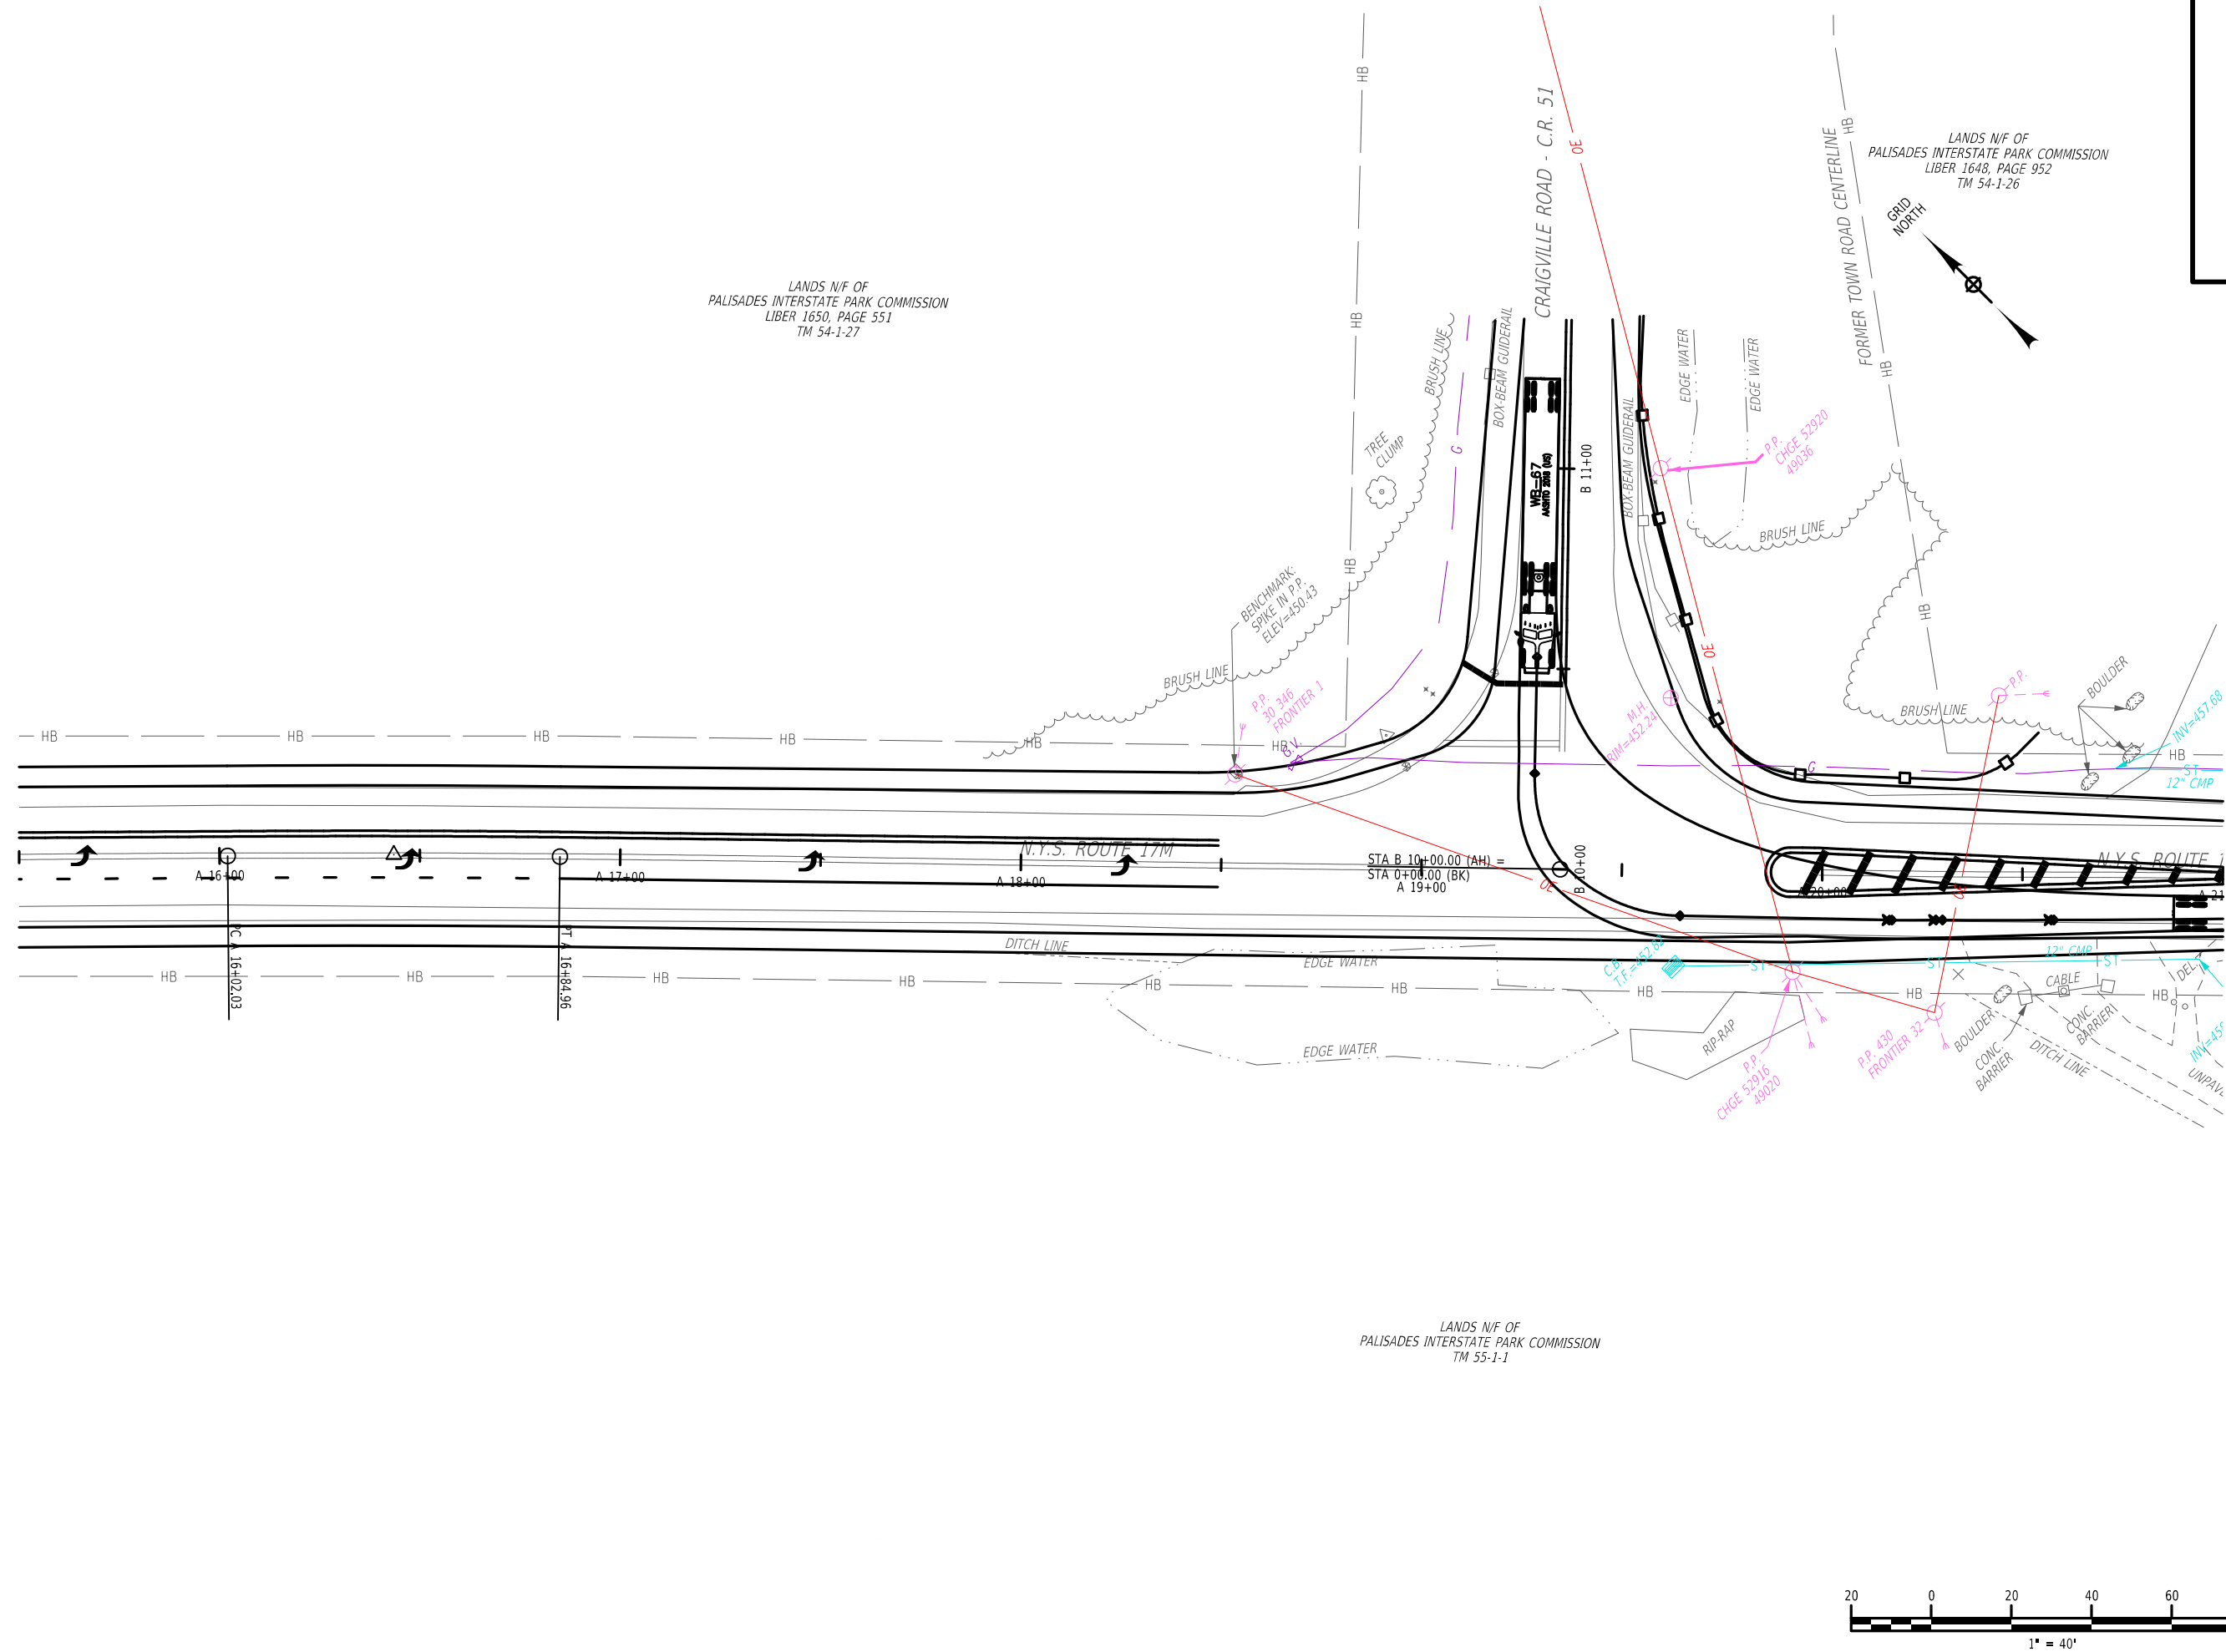

PRELIMINARY
DRAWING
NOT FOR
CONSTRUCTION

TRN-04		OFF SITE HIGHWAY IMPROVEMENTS WAREHOUSE DRIVE AND CRAIGVILLE ROAD TOWN OF BLOOMING GROVE ORANGE COUNTY, NEW YORK		 Creighton Manning		NO.	REVISION	BY	DATE		
				PREPARED FOR: CRAIGVILLE LOGISTICS TOWN OF BLOOMING GROVE ORANGE COUNTY, NEW YORK							
DATE:	JUNE 2024	CM No.:	120-2693	SCALE:	AS NOTED	DESIGNED:	R.T.	DRAWN BY:	K.H.D.	CHECKED:	J.M.A.
				WB-67 TRUCK TURNING MOVEMENTS							

DATE: 6/20/2024