


Drawing Name: Z:\1146.01 - Britain Woods\EAF & EIS\Figures\1146.01 - EIS_Figures.dwg Date Printed: Feb 10, 2026, 9:50am

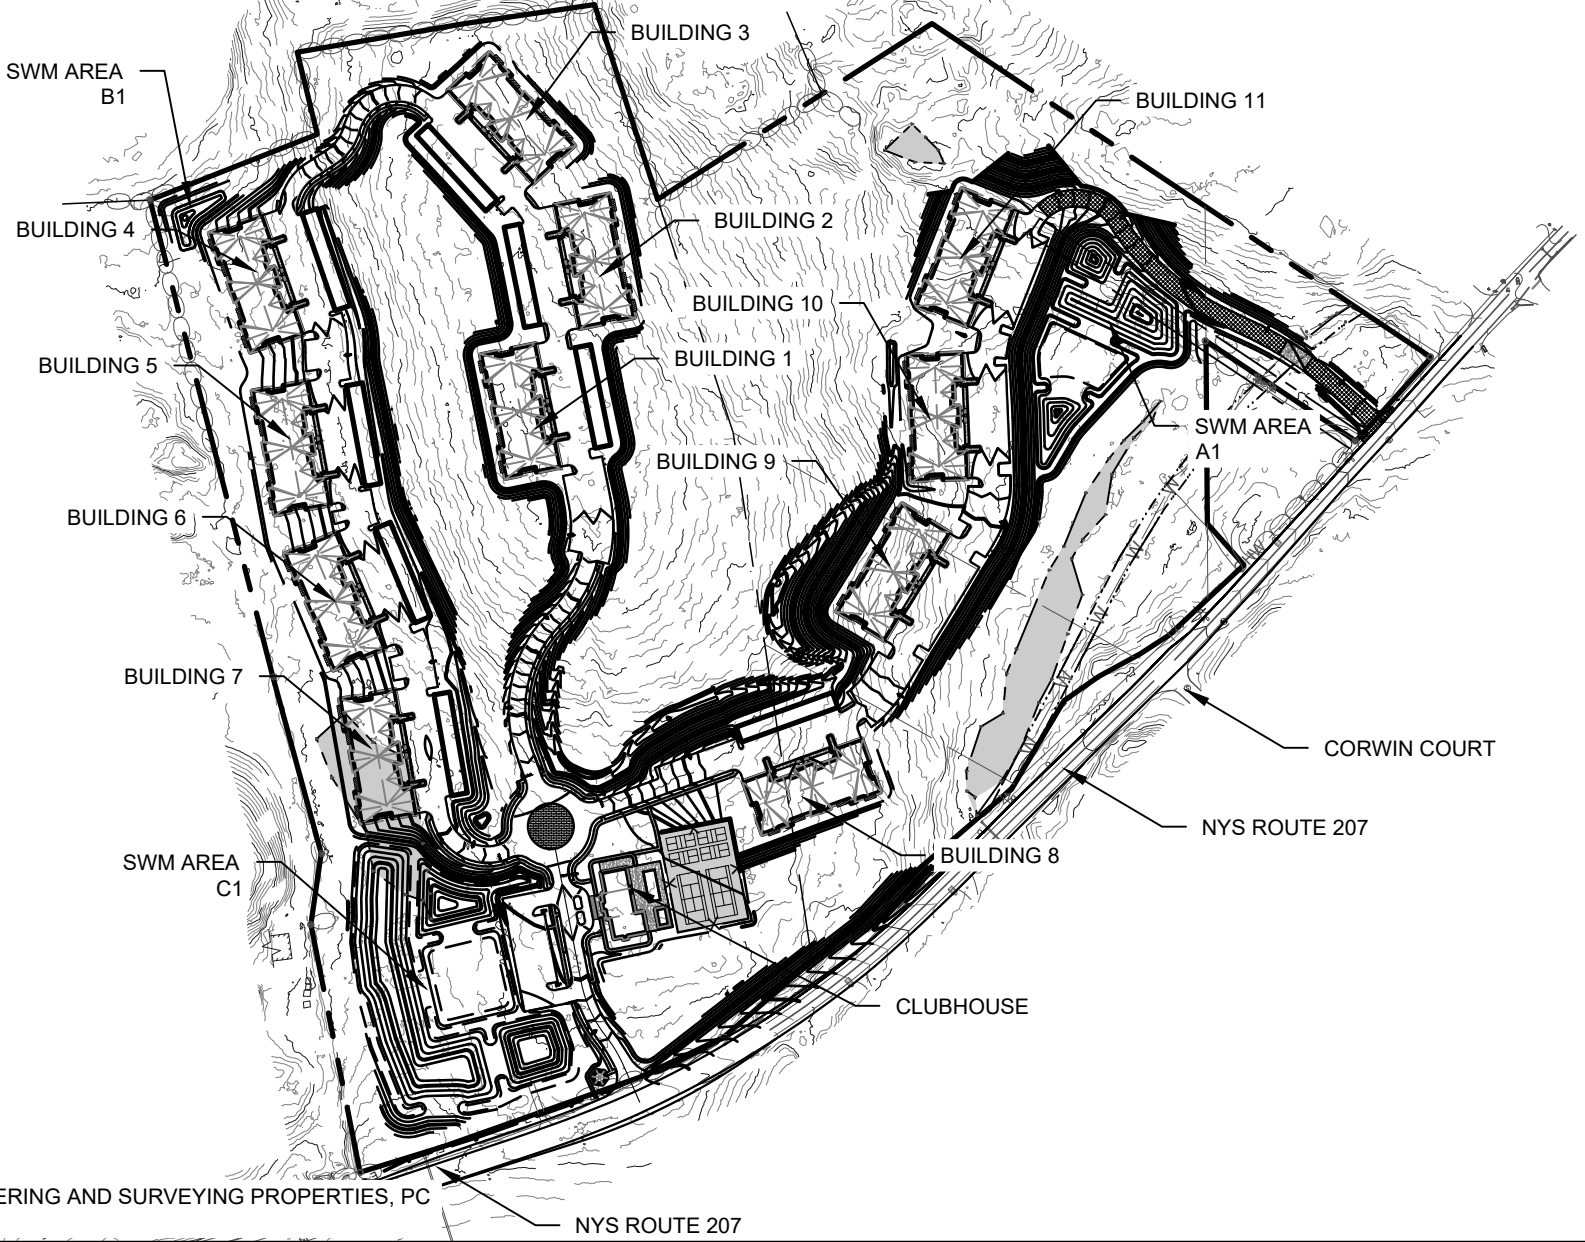

SOURCE: MAP BY ENGINEERING AND SURVEYING PROPERTIES, PC DATED 02/10/2026

<p>PROPOSED SITE LAYOUT</p>	<p>BRITAIN WOODS NYS ROUTE 207 T/O & C/O NEWBURGH ORANGE COUNTY, NEW YORK</p>	<p>DATE: 09/25/2023 REV 02/10/2026</p>	<p>JOB # 1146.01</p>	<p>ENGINEERING & SURVEYING PROPERTIES Achieving Successful Results with Innovative Designs</p>	<p>MONTGOMERY OFFICE 71 CLINTON STREET MONTGOMERY, NY 12549 Ph: (845) 457-7727 WWW.EP-PC.COM</p>
		<p>SCALE: 1"=300'</p>	<p>SHEET # 2.3A</p>		