

Colliers

Engineering  
& Design

www.colliersengineering.com

Copyright © 2025, Colliers Engineering & Design All Rights Reserved. This drawing and all the information contained herein is authorized for use only by the party for whom the services were contracted or to whom it is certified. This drawing may not be copied, reused, disclosed, distributed or relied upon for any other purpose without the express written consent of Colliers Engineering & Design.



PROTECT YOURSELF  
ALL STATES REQUIRE NOTIFICATION OF  
EXCAVATORS, DESIGNERS, OR ANY PERSON  
PREPARING TO DISTURB THE EARTH'S  
SURFACE ANYWHERE IN ANY STATE

FOR STATE SPECIFIC DIRECT PHONE NUMBERS  
VISIT: WWW.CALL811.COM

REV. DATE. DRAWN BY. DESCRIPTION.

PRELIMINARY

PRELIMINARY CONCEPT  
PLAN

FOR  
SHEFFIELD  
GARDENS

NYS ROUTE 17K  
SECTION 29  
BLOCK 1  
LOTS 5.1, 5.2, 5.3, 5.4 & 5.5

TOWN OF MONTGOMERY  
ORANGE COUNTY  
NEW YORK



Engineering  
& Design



WESTCHESTER  
400 Columbus Avenue,  
Suite 180E  
Valhalla, NY 10595  
Phone: 914.347.7500  
COLLIERS ENGINEERING & DESIGN  
ARCHITECTURE, LANDSCAPE ARCHITECTURE,  
SURVEYING, CT, P.C.

SCALE: AS SHOWN. DATE: 12/13/23. DRAWN BY: JFM. CHECKED BY: RGD.  
PROJECT NUMBER: 22012941A. DRAWING NAME: R-CNPT-LAY1.

SHEET TITLE:  
LEFT TURN LANE WIDENING  
CONCEPT PLAN

SHEET NUMBER:  
CP-01

NOTE: DO NOT SCALE DRAWINGS FOR CONSTRUCTION.

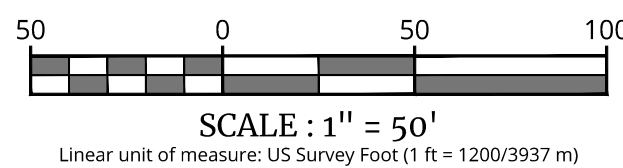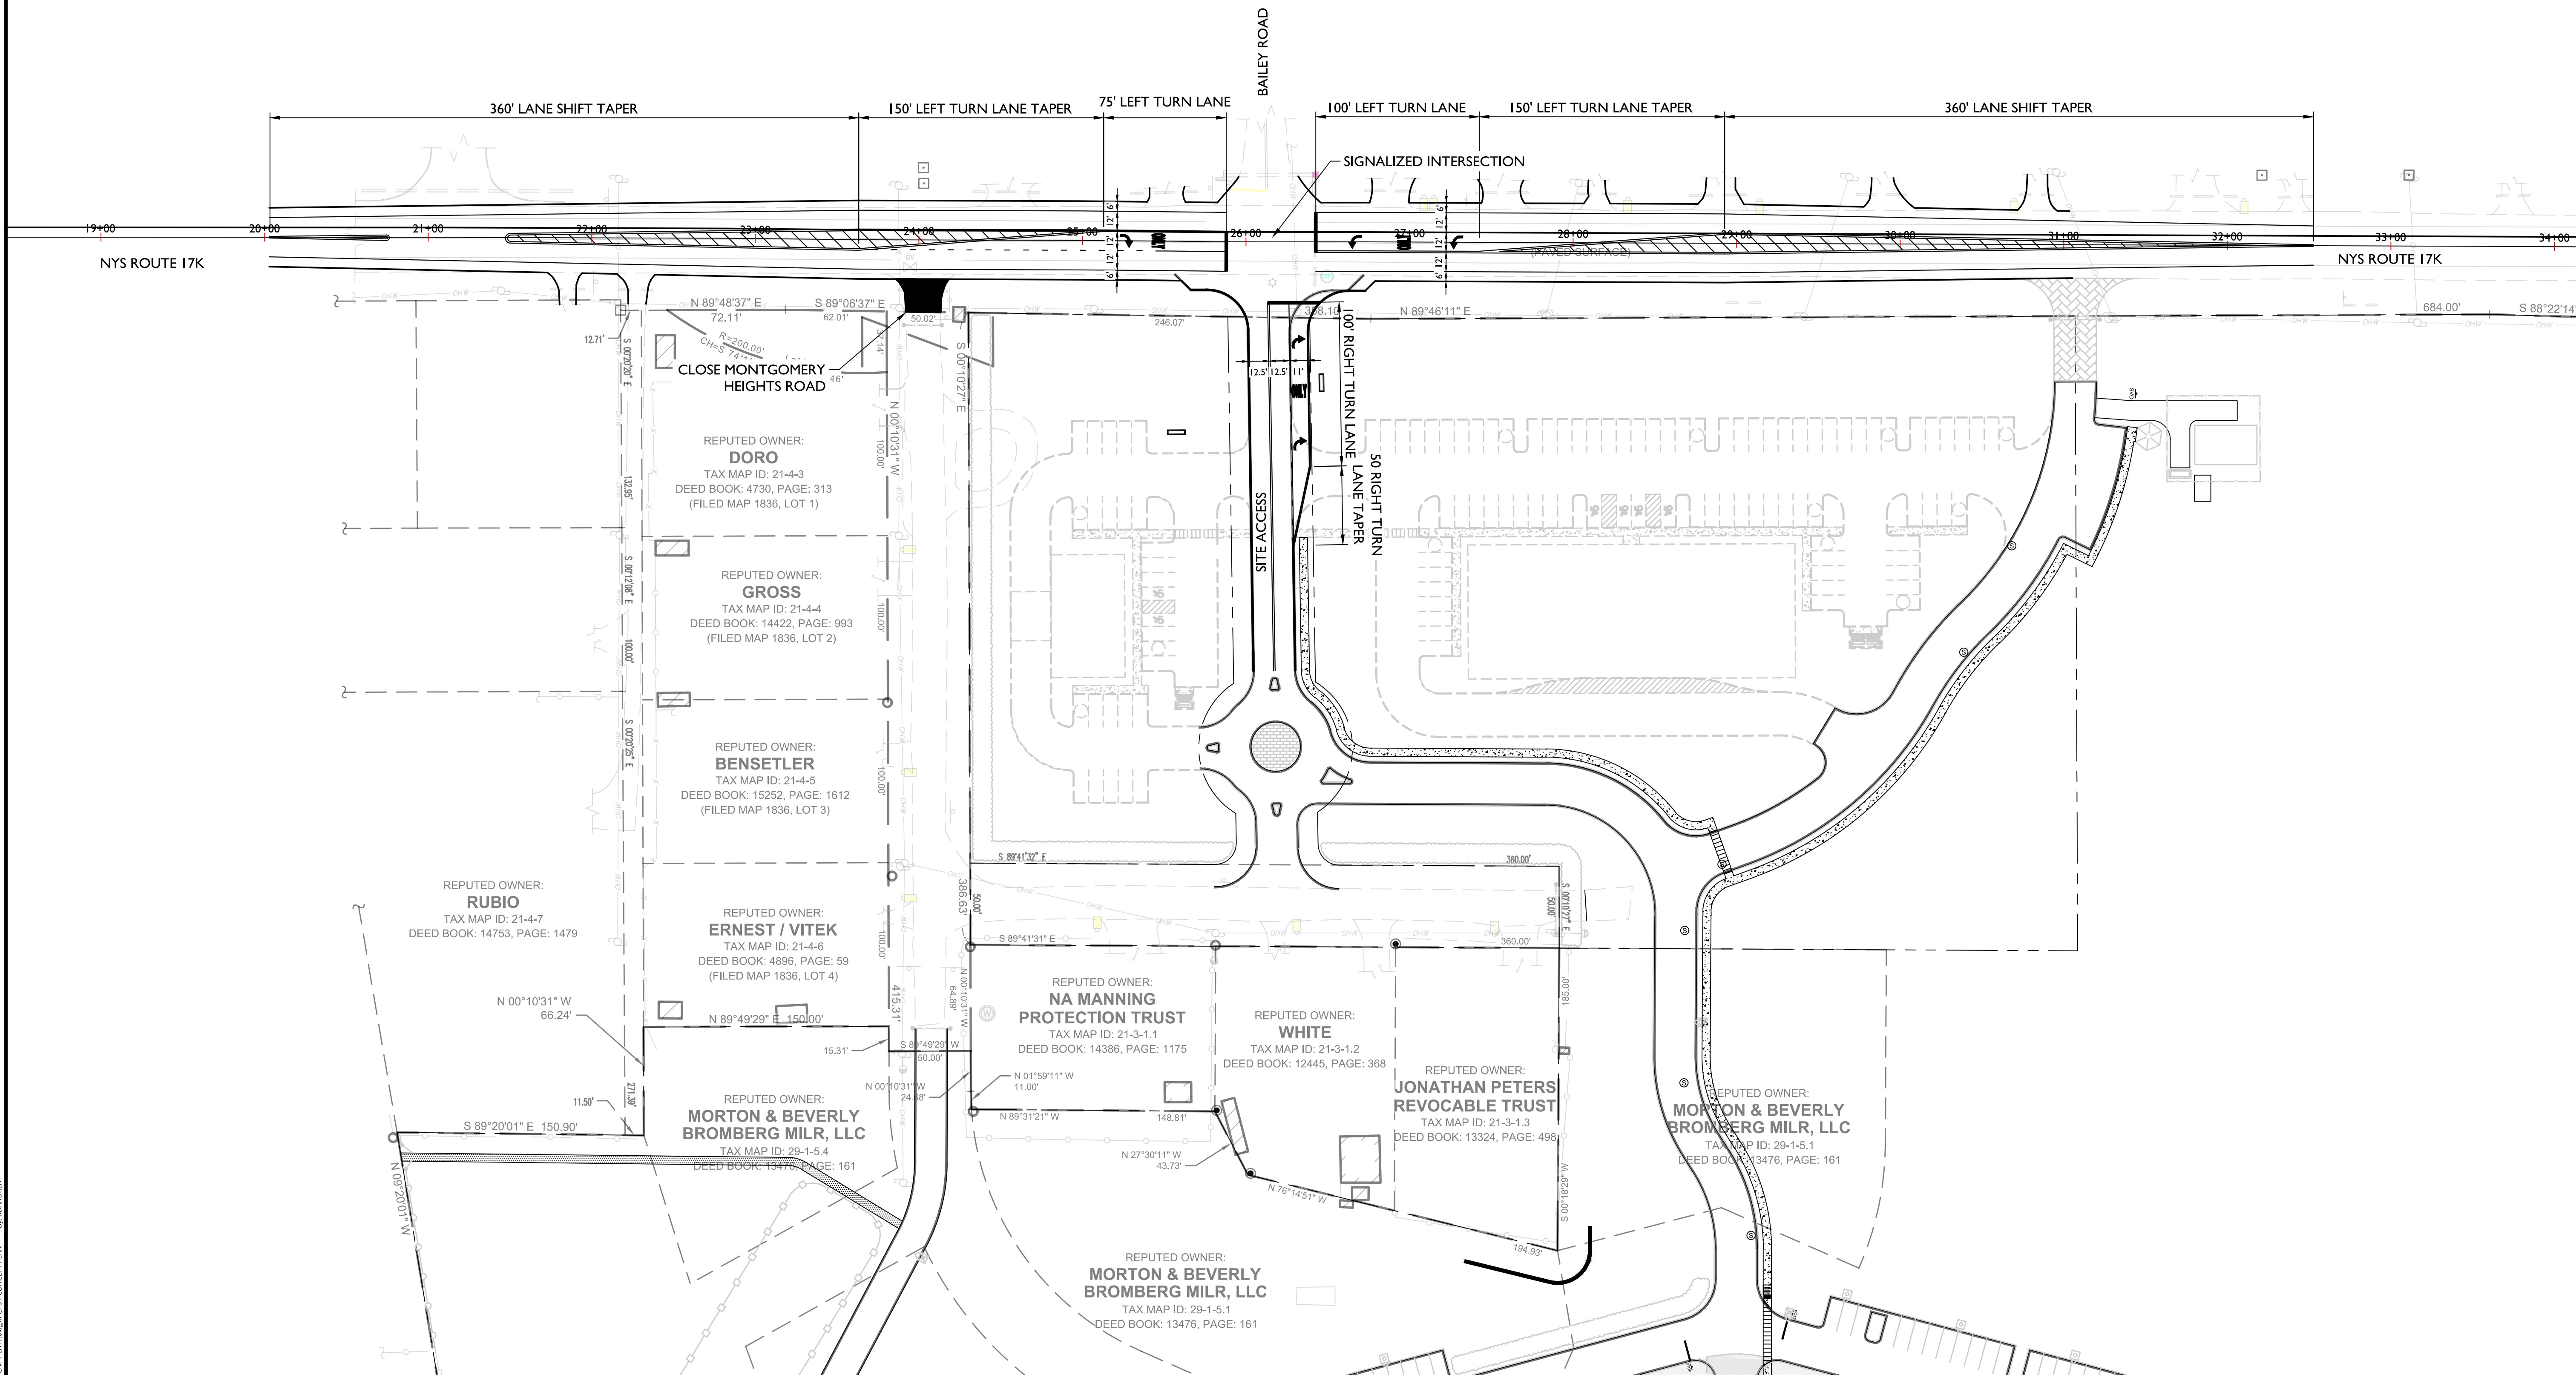

UNAUTHORIZED ALTERATION OR ADDITION TO A SURVEY OR ENGINEERING MAP BEARING A LICENSED LAND SURVEYOR OR PROFESSIONAL ENGINEER IS A VIOLATION OF SECTION 7209, SUB-DIVISION 2, OF THE NEW YORK STATE EDUCATION LAW. ONLY MAPS WITH THE LAND SURVEYOR OR PROFESSIONAL ENGINEER'S SEAL ARE GENUINE TRUE AND CORRECT COPIES OF THE LAND SURVEYOR OR PROFESSIONAL ENGINEER'S ORIGINAL WORK AND OPINION.

2025/2012941A\Transportation\Concepts\CP-01\CP-01-CNPT-LAY1.dwg 6/20/25 CONCEPT PLAN By: BRANDREA