


Drawing Name: Z:\103.0301 - Sheffield Apartments\EAF & EIS Figures\103.0301 - EIS Figures.dwg Date Printed: Dec 17, 2025, 11:42am

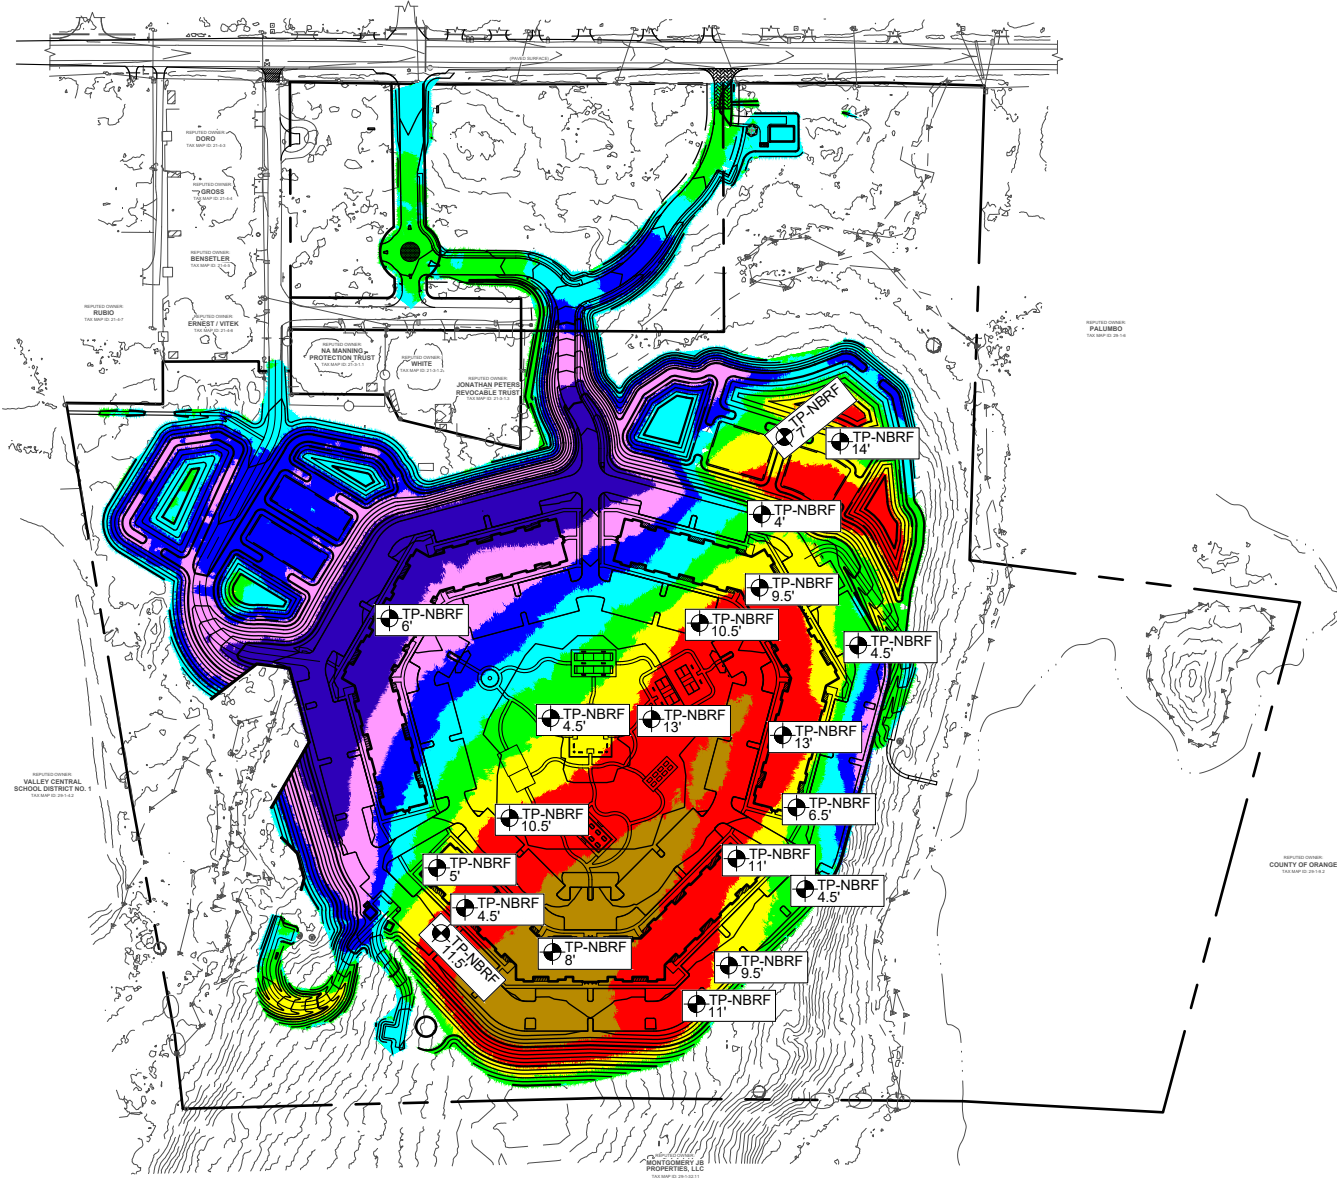

## LEGEND

NBRF NO BEDROCK FOUND

BRF BEDROCK FOUND

TP XX' TEST PIT DEPTH OF TEST PIT



TEST PIT LOCATION

CUT: 20' +

CUT: 10' - 20'

CUT: 5' - 10'

CUT: 0' - 5'

FILL: 0' - 5'

FILL: 5' - 10'

FILL: 10' - 20'

FILL: 20' +

SOURCE: MAP BY ENGINEERING AND SURVEYING PROPERTIES

PROPOSED CUT & FILL AREAS

SHEFFIELD APARTMENTS  
ROUTE 17K  
TOWN OF MONTGOMERY  
ORANGE COUNTY, NEW YORK

DATE: 12/15/2023  
REV 12/19/2025  
SCALE: 1" = 300'

JOB # 103.0301  
SHEET # 3.1C

**ENGINEERING & SURVEYING PROPERTIES**  
Achieving Successful Results  
with Innovative Designs

MONTGOMERY OFFICE  
71 CLINTON STREET  
MONTGOMERY, NY 12549  
Ph: (845) 457-7727  
WWW.EP-PC.COM