


Drawing Name: Z:\103.0301 - Sheffield Apartments\EAF & EIS Figures\103.0301 - EIS Figures.dwg Date Printed: May 01, 2026, 11:56am

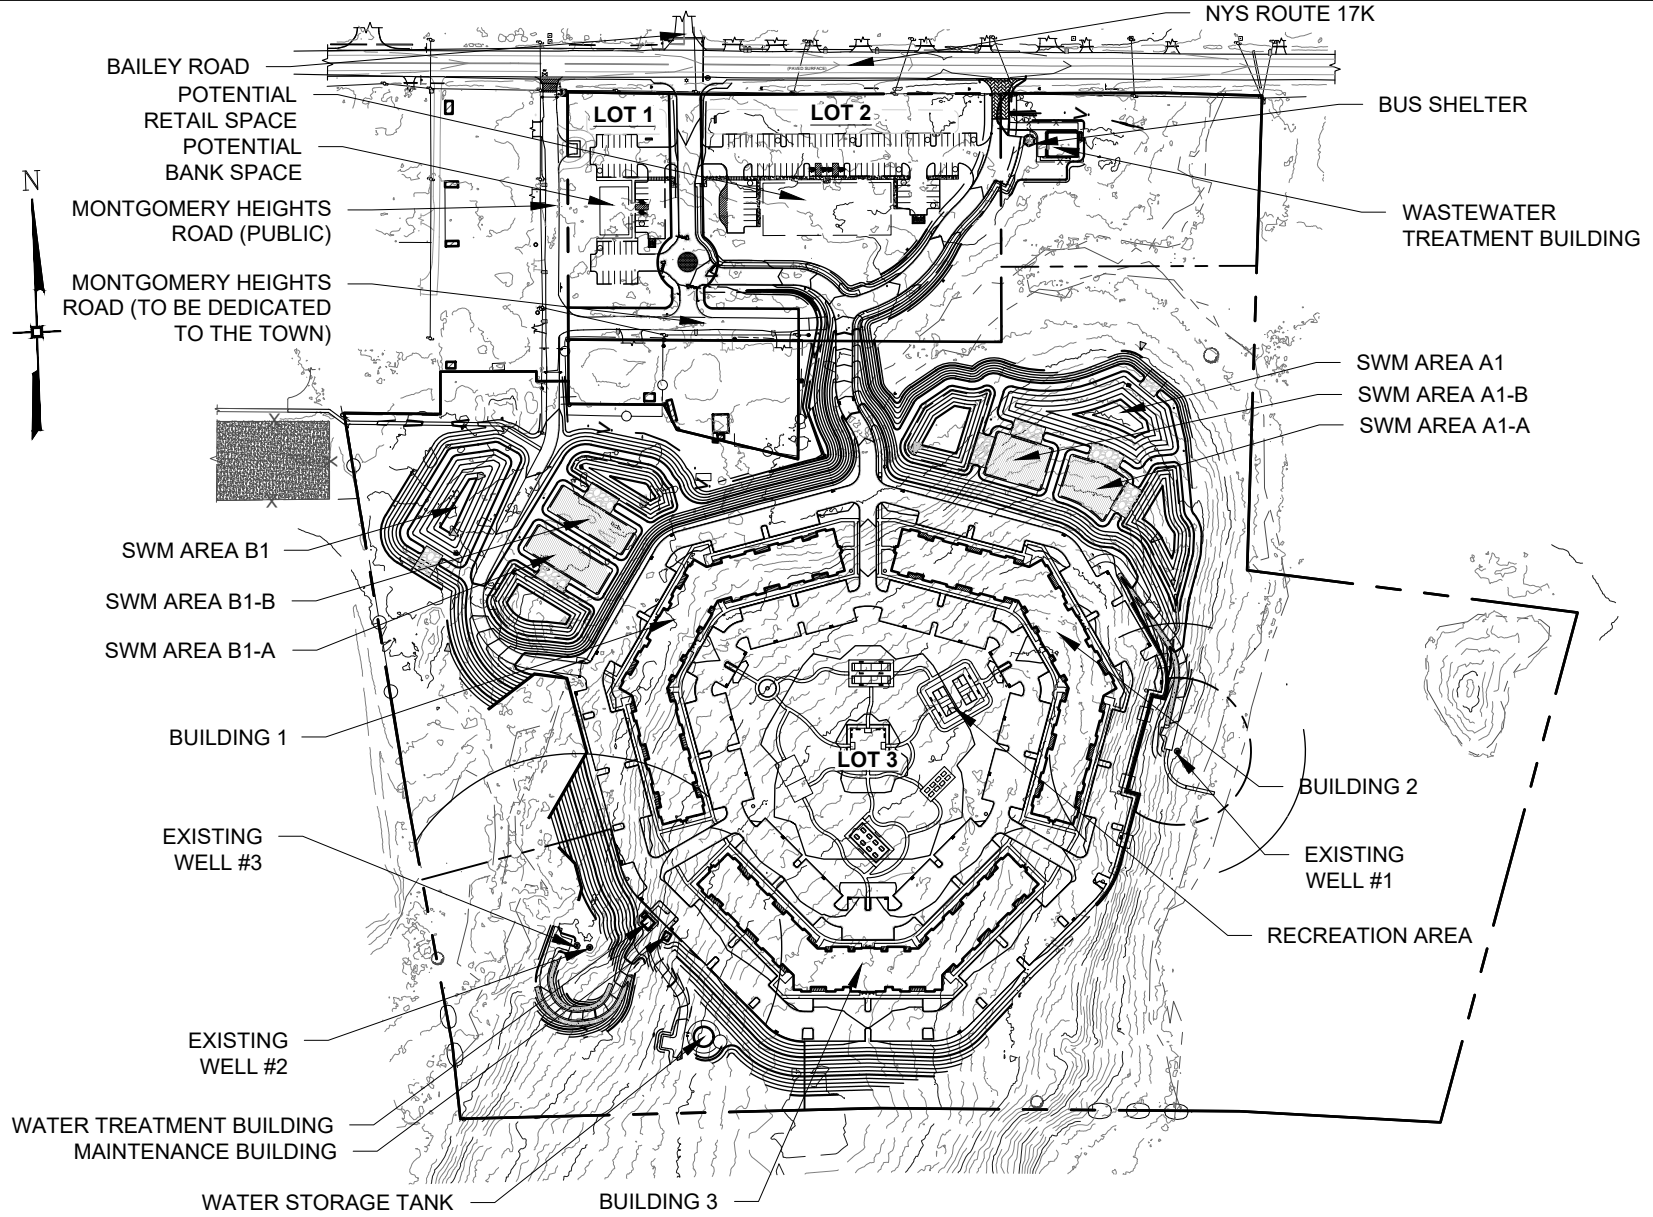

SOURCE: MAP BY ENGINEERING AND SURVEYING PROPERTIES, PC
DATED 05/01/2026

PROPOSED SITE LAYOUT	SHEFFIELD APARTMENTS ROUTE 17K TOWN OF MONTGOMERY ORANGE COUNTY, NEW YORK	DATE: 12/15/2023 REV 05/01/2026 SCALE: 1"=300'	JOB # 103.0301 SHEET # 2.3A		MONTGOMERY OFFICE 71 CLINTON STREET MONTGOMERY, NY 12549 Ph: (845) 457-7727 WWW.EP-PC.COM