



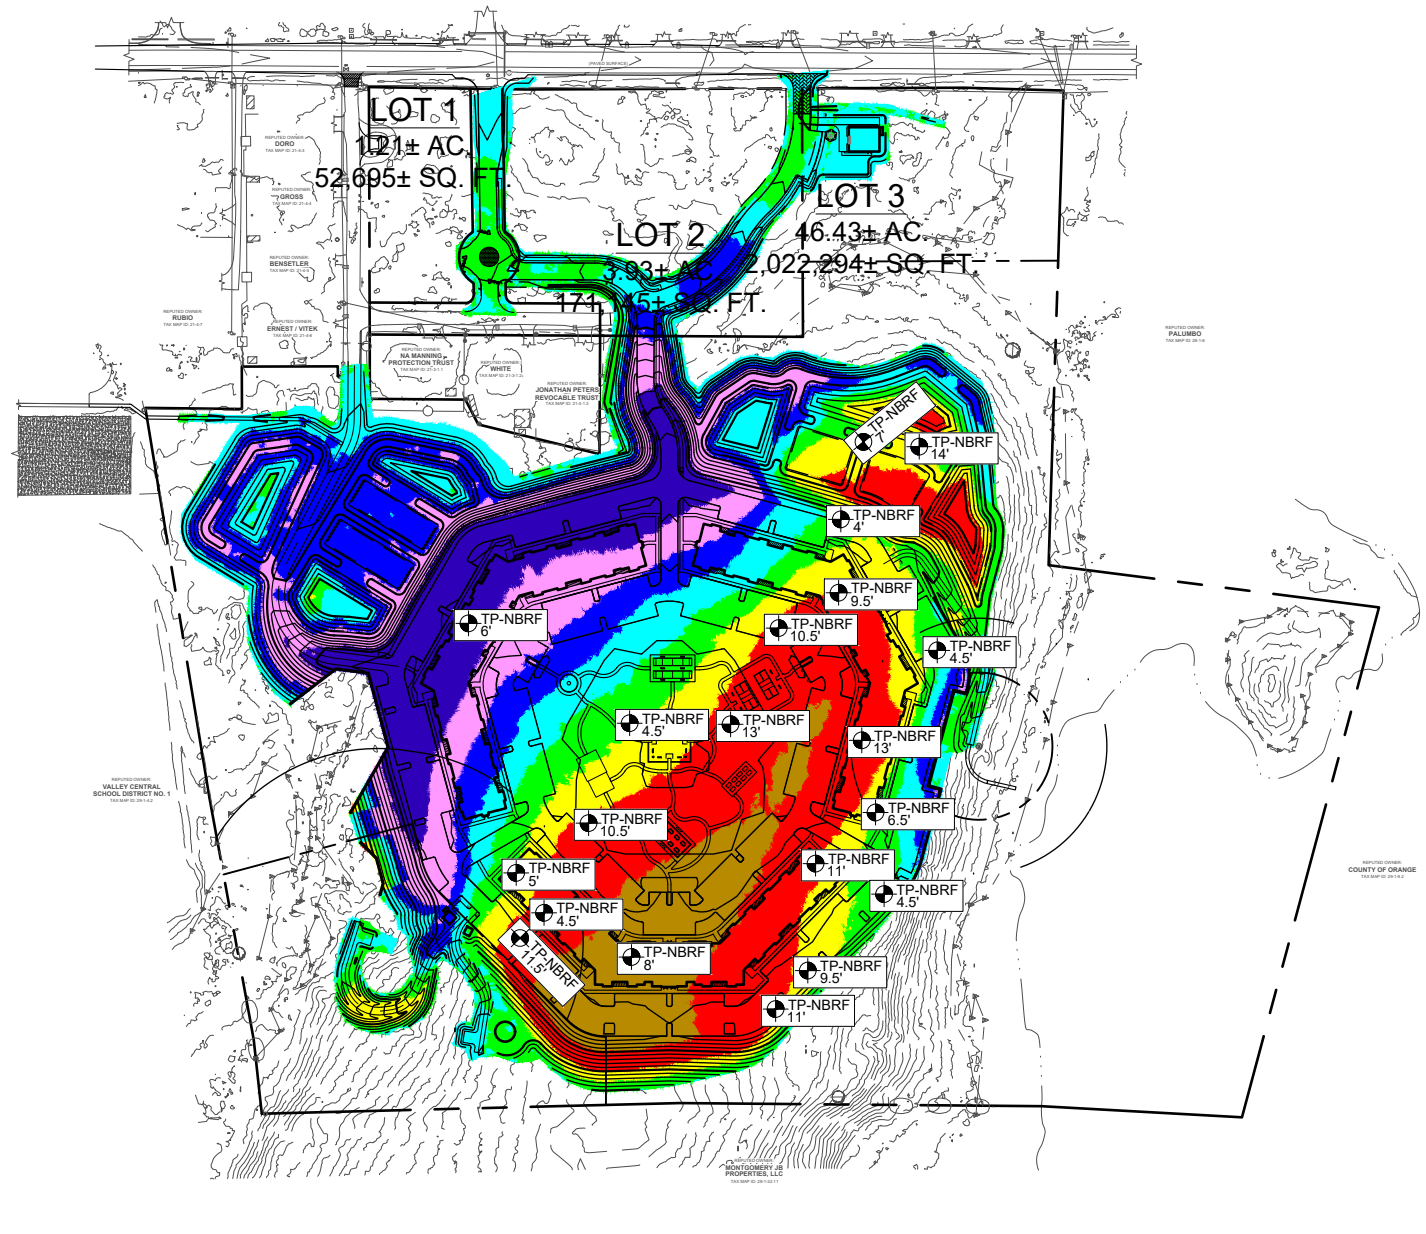






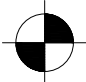

Drawing Name: Z:\103.0301 - Sheffield Apartments\EAF & EIS\Figures\103.0301 - EIS\_Figures.dwg Date Printed: May 01, 2026, 12:06pm

 

## LEGEND

- NBRF NO BEDROCK FOUND
- BRF BEDROCK FOUND
- TP XX' TEST PIT DEPTH OF TEST PIT
-  TEST PIT LOCATION
-  CUT: 20' +
-  CUT: 10' - 20'
-  CUT: 5' - 10'
-  CUT: 0' - 5'
-  FILL: 0' - 5'
-  FILL: 5' - 10'
-  FILL: 10' - 20'
-  FILL: 20' +

SOURCE: MAP BY ENGINEERING AND SURVEYING PROPERTIES

<p><b>PROPOSED CUT &amp; FILL AREAS</b></p>	<p>SHEFFIELD APARTMENTS ROUTE 17K TOWN OF MONTGOMERY ORANGE COUNTY, NEW YORK</p>	DATE:	12/15/2023	JOB #	103.0301	 <p><b>ENGINEERING &amp; SURVEYING PROPERTIES</b> Achieving Successful Results with Innovative Designs</p>	<p><b>MONTGOMERY OFFICE</b> 71 CLINTON STREET MONTGOMERY, NY 12549 Ph: (845) 457-7727 WWW.EP-PC.COM</p>
		REV	05/01/2026	SHEET #	<b>3.1C</b>		
		SCALE:	1" = 300'				